



Restoration Plates

(PUC Rules 7819.990 to 7819.9950)


1 7819.9900 UTILITY TRENCH RESTORATION; PLATES 1 AND 2.

2 Subpart 1. Plate 1.

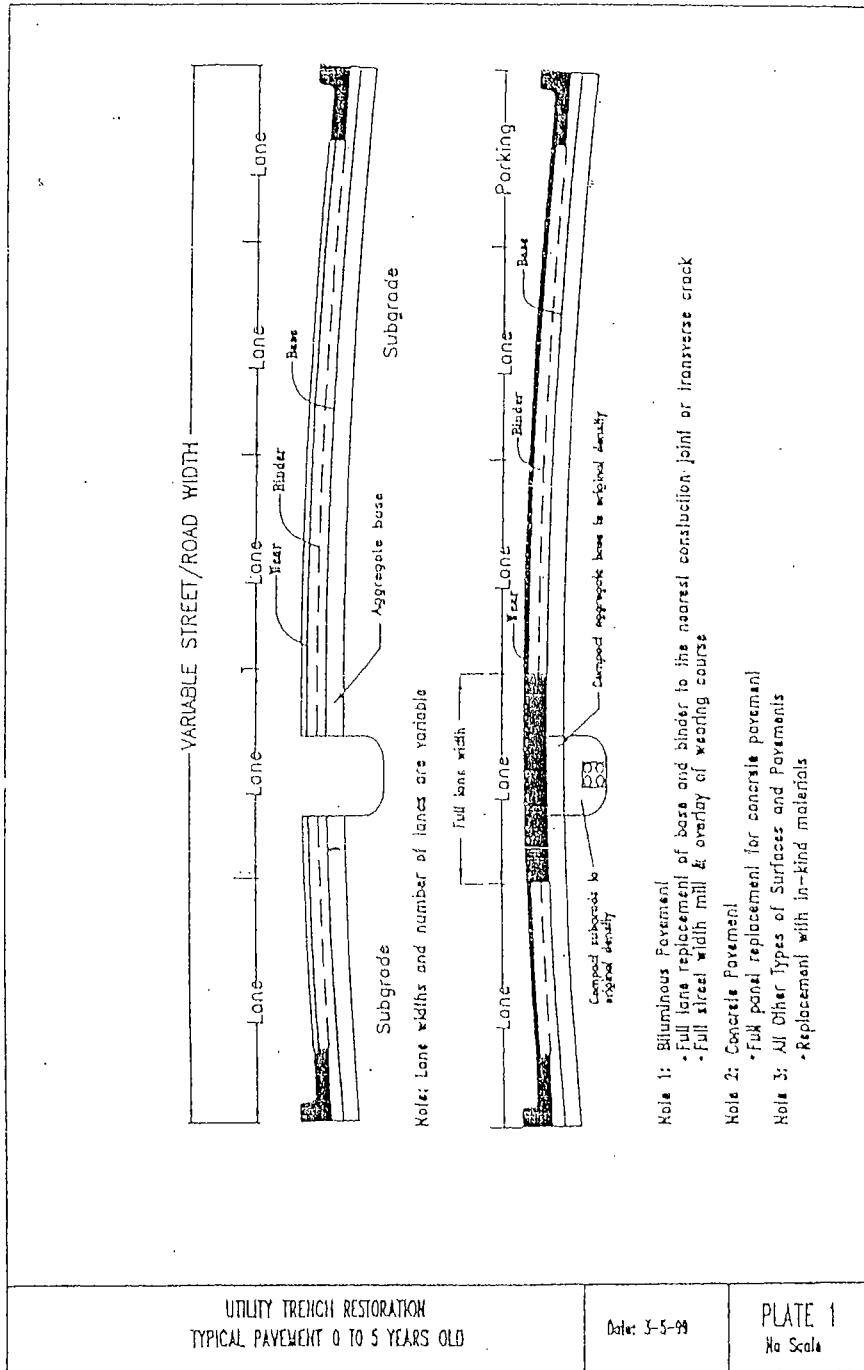

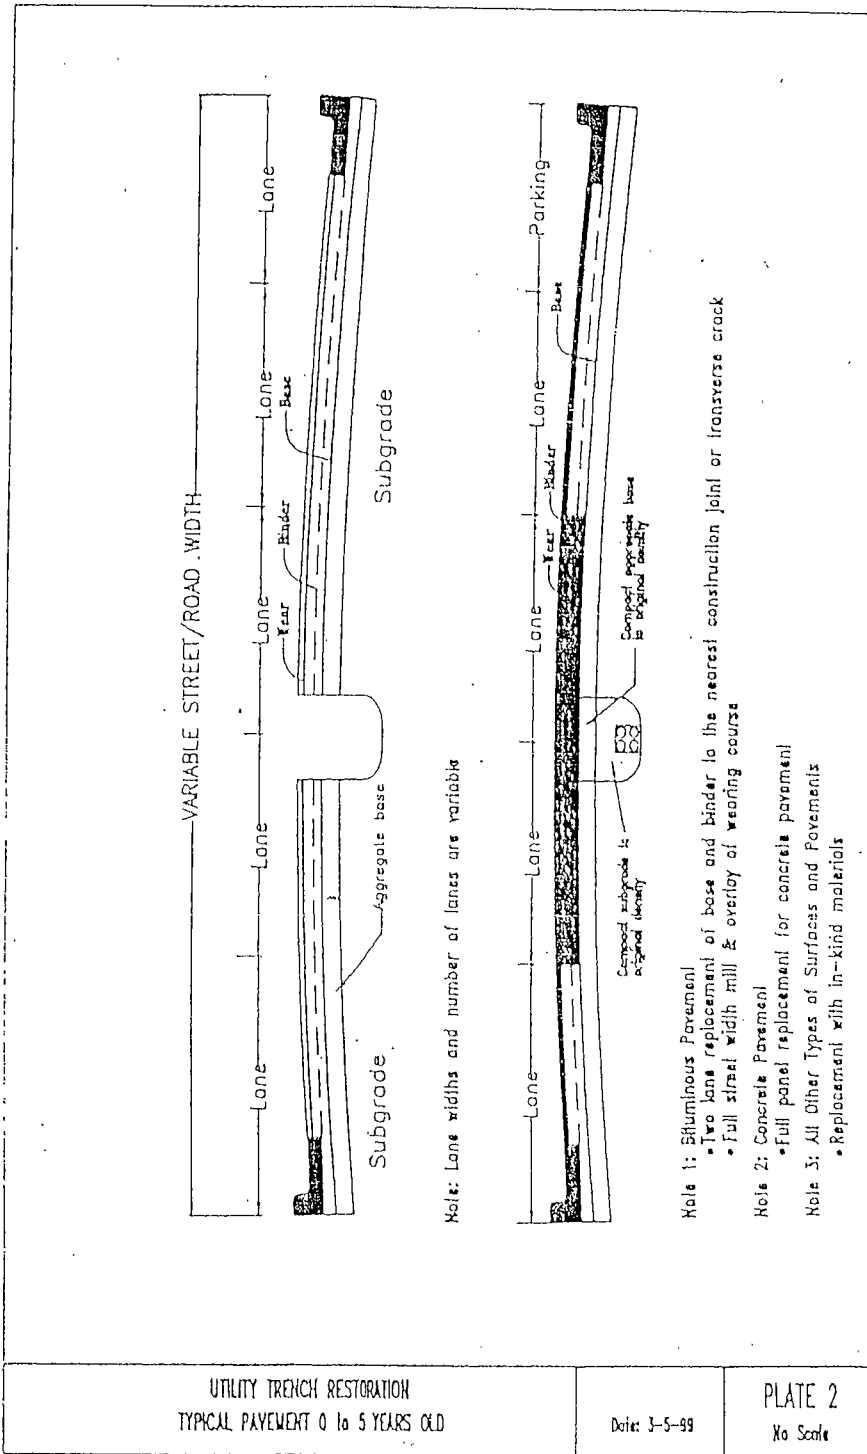

1 Subp. 2. Plate 4.

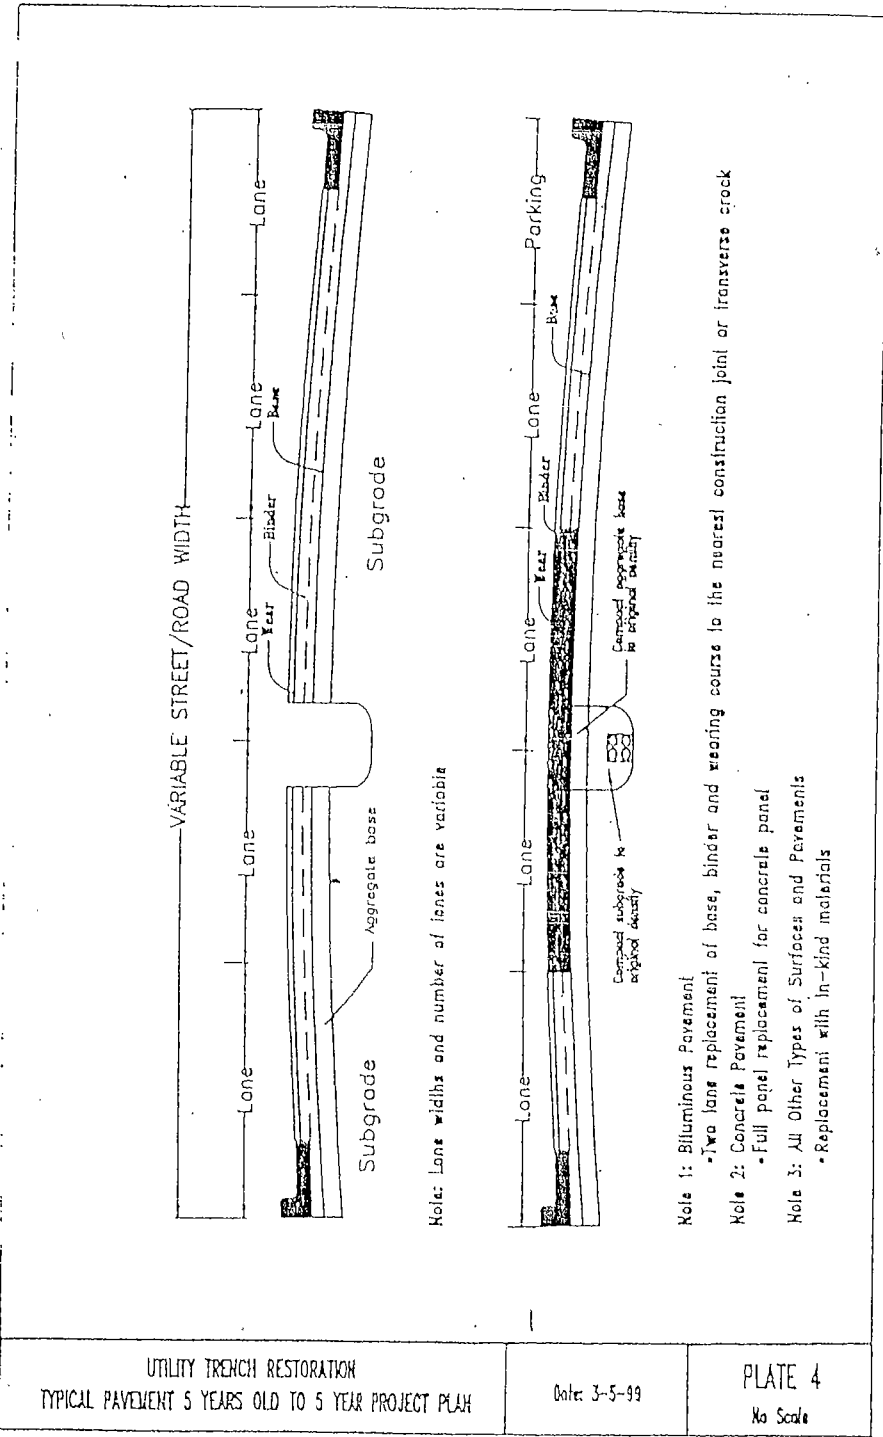


UTILITY TRENCH RESTORATION
TYPICAL PAVEMENT 5 YEARS OLD TO 5 YEAR PROJECT PLAN

Date: 3-5-99

PLATE 4
No Scale

1

7819.9910 UTILITY TRENCH RESTORATION; PLATE 5.

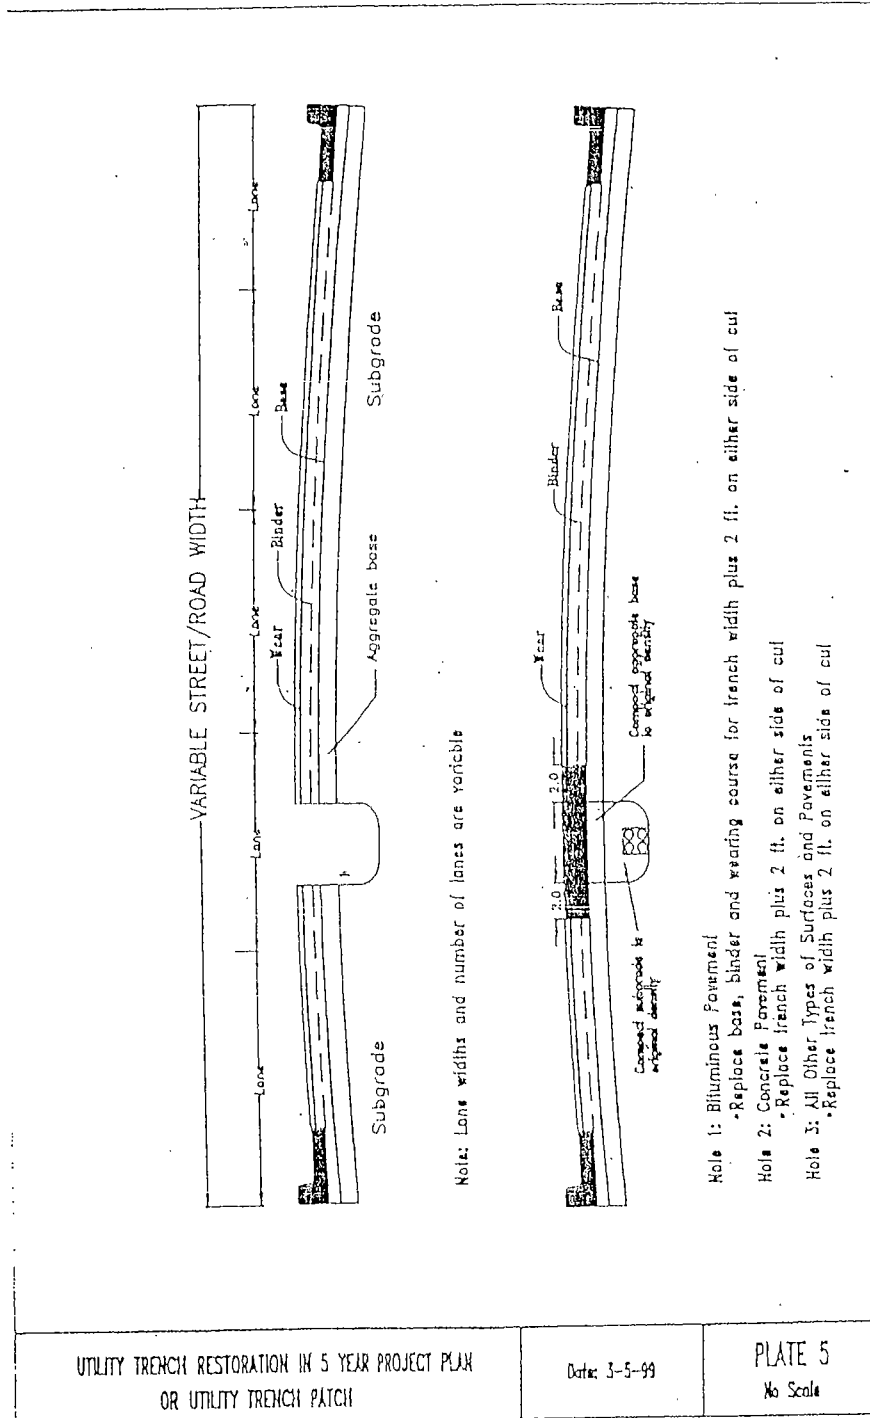


UTILITY TRENCH RESTORATION IN 5 YEAR PROJECT PLAN
OR UTILITY TRENCH PATCH

Date: 3-5-99


PLATE 5
No Scale

1 7819.9920 UTILITY HOLE RESTORATION; PLATE 7.

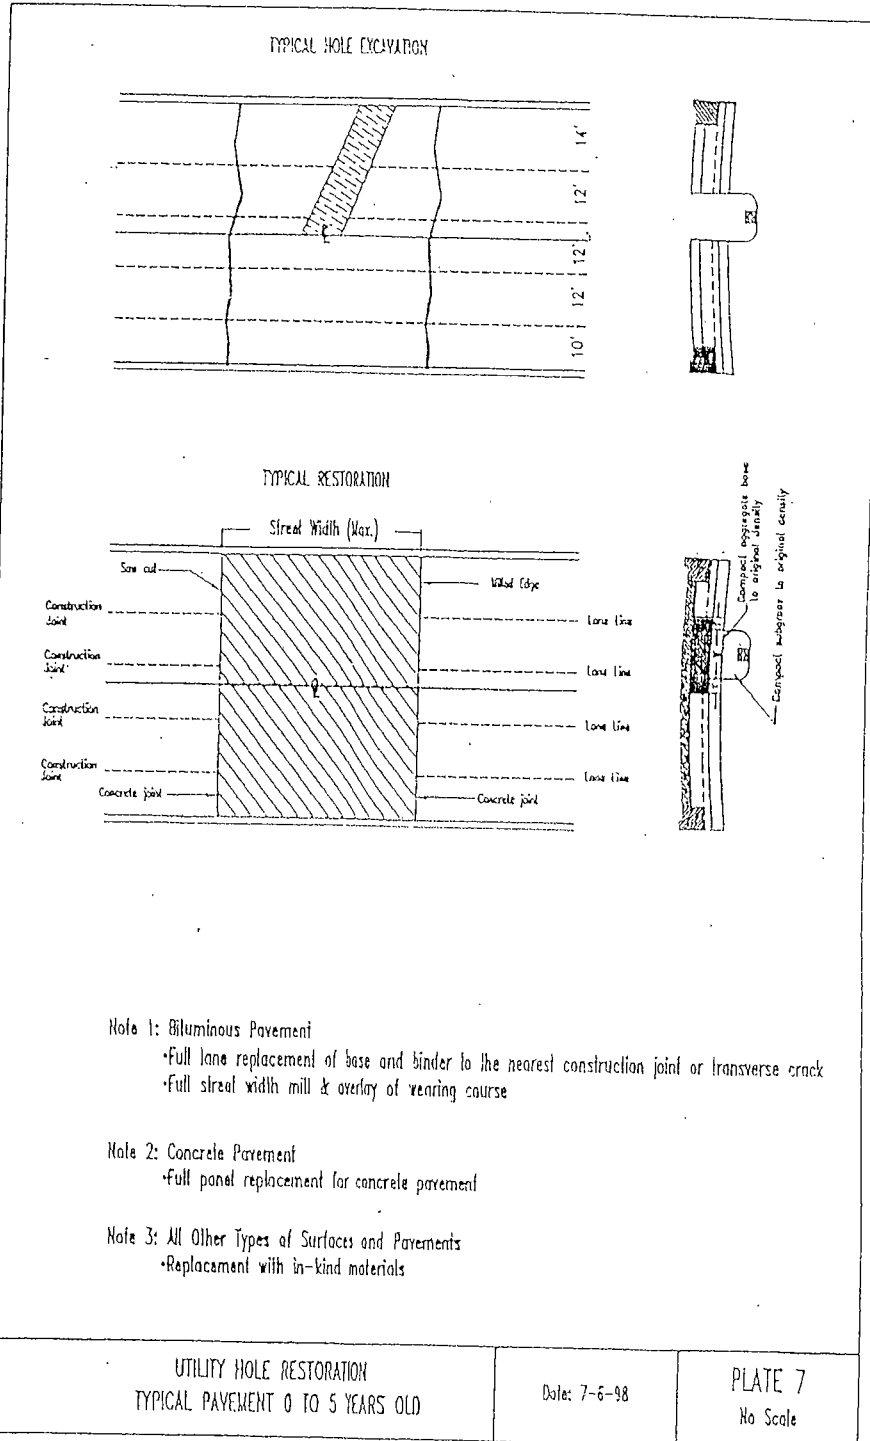


1


7819.9925 UTILITY HOLE RESTORATION; PLATE 8.

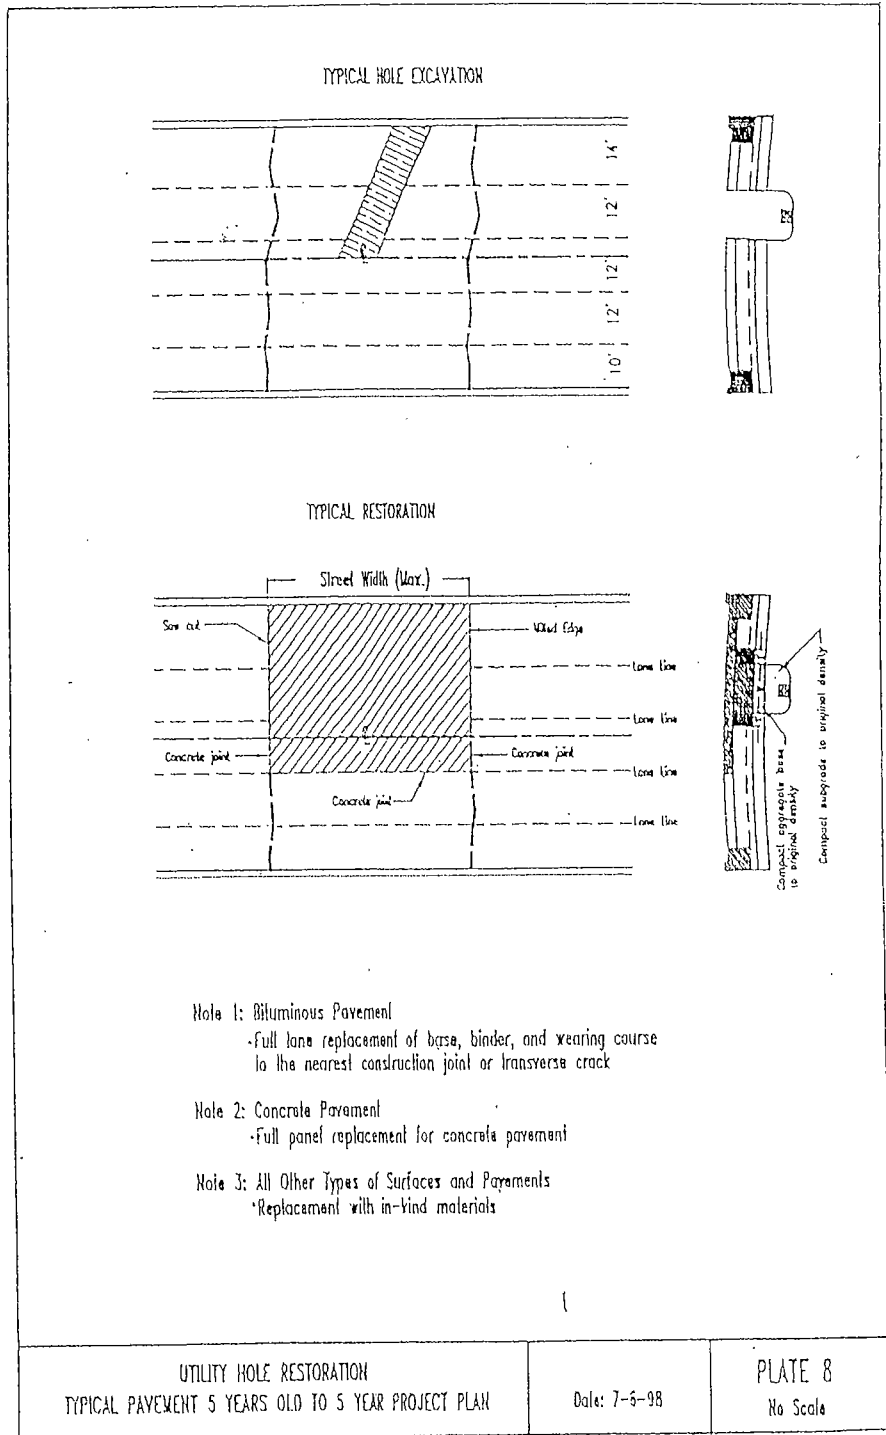

1 7819.9930 UTILITY HOLE RESTORATION; PLATE 9.

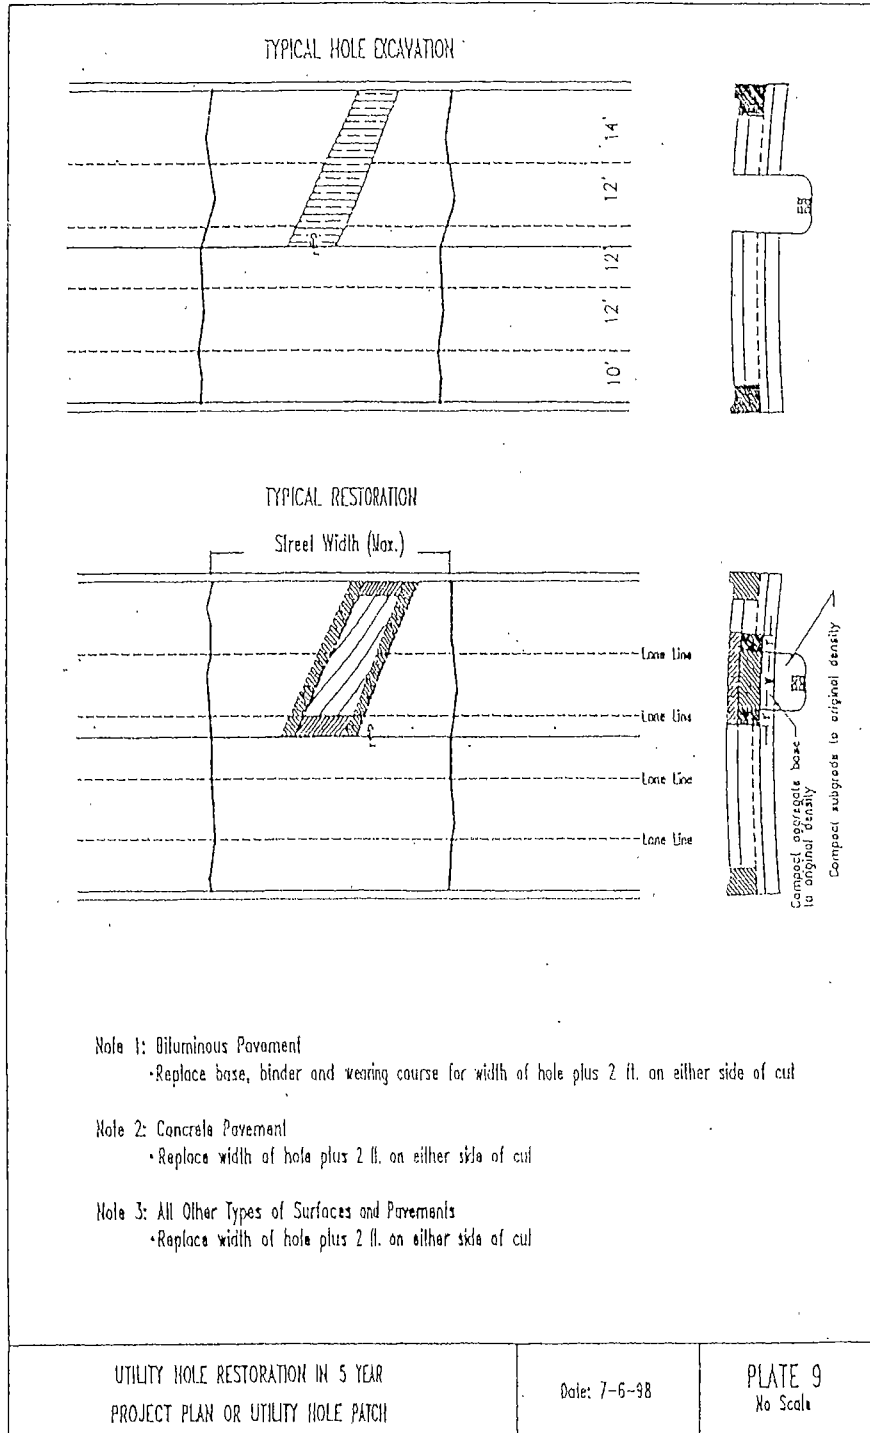

1 7819.9935 UTILITY HOLE RESTORATION; PLATE 10

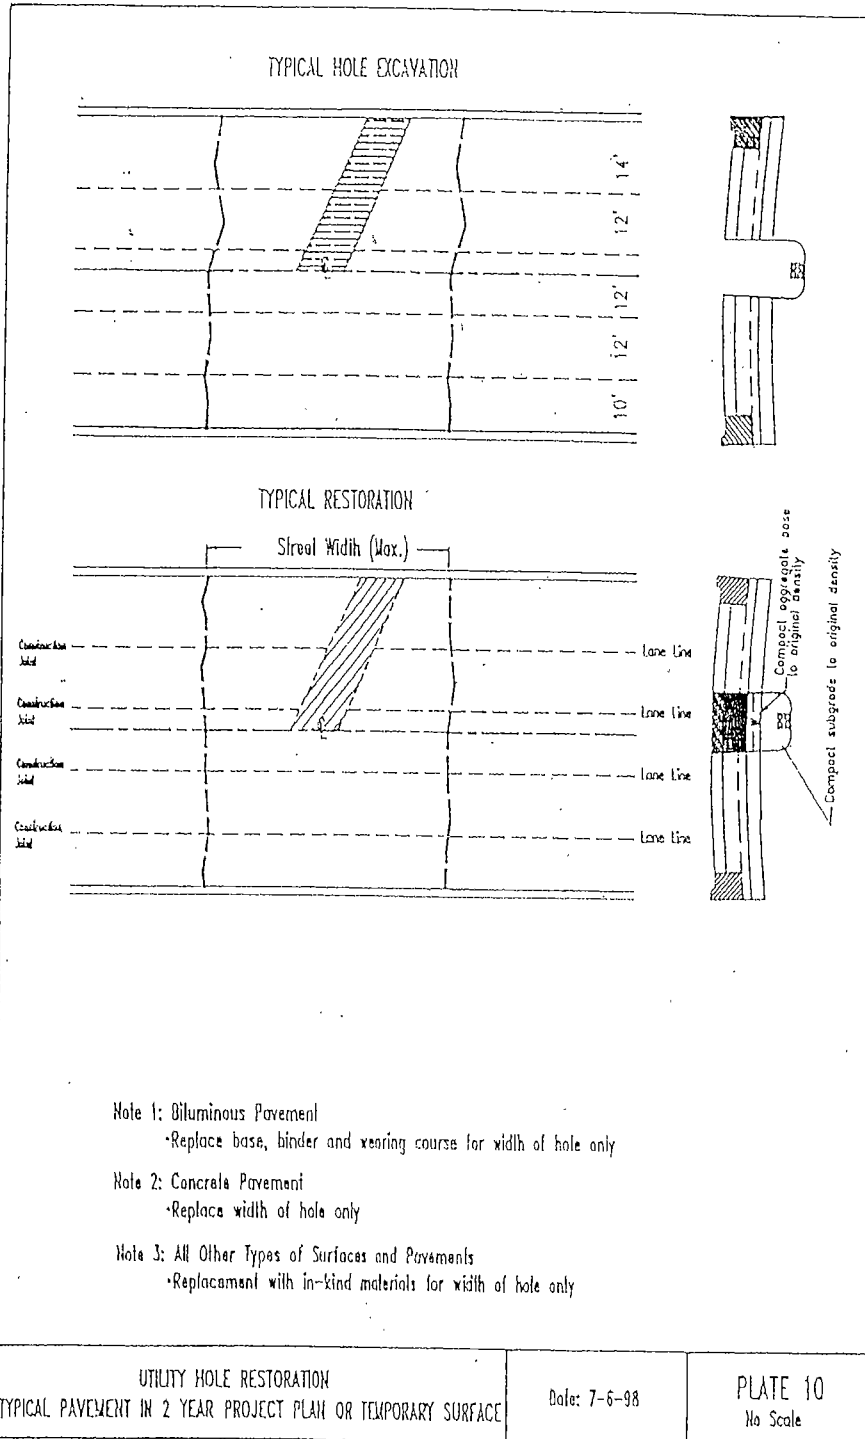

UTILITY HOLE RESTORATION
 TYPICAL PAVEMENT IN 2 YEAR PROJECT PLAN OR TEMPORARY SURFACE

Date: 7-6-98

PLATE 10
 No Scale


04/19/99

[REVISOR]

RR/KS

AR2986ST

1 7819.9940 TYPICAL ROAD PLAN; PLATE 11.

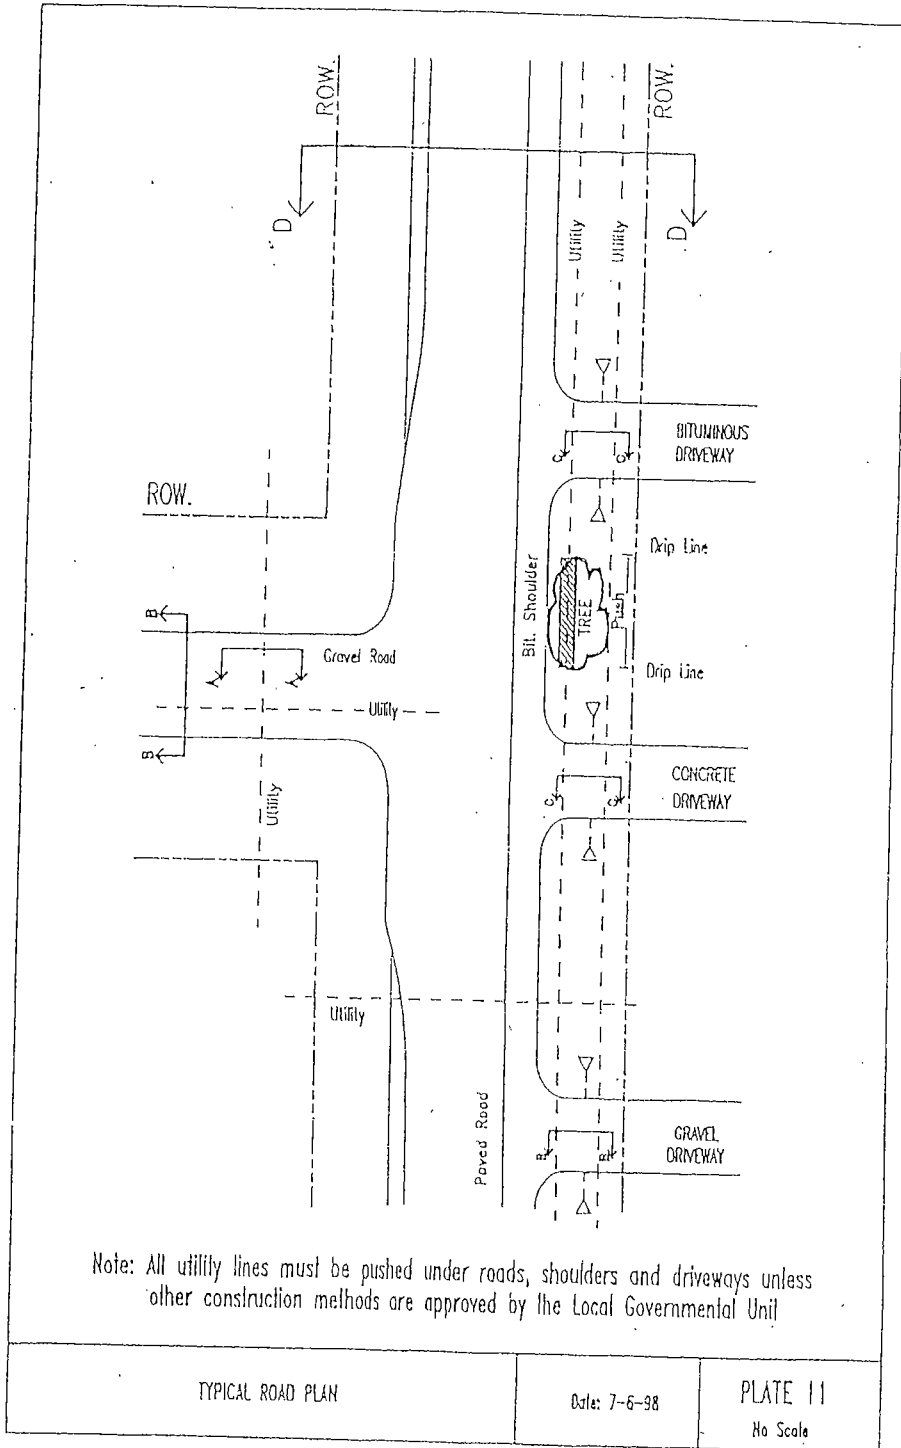

Note: All utility lines must be pushed under roads, shoulders and driveways unless other construction methods are approved by the Local Governmental Unit


TYPICAL ROAD PLAN

Date: 7-6-98

PLATE 11

No Scale

1 7819.9945 TYPICAL ROAD RESTORATION; PLATE 12.

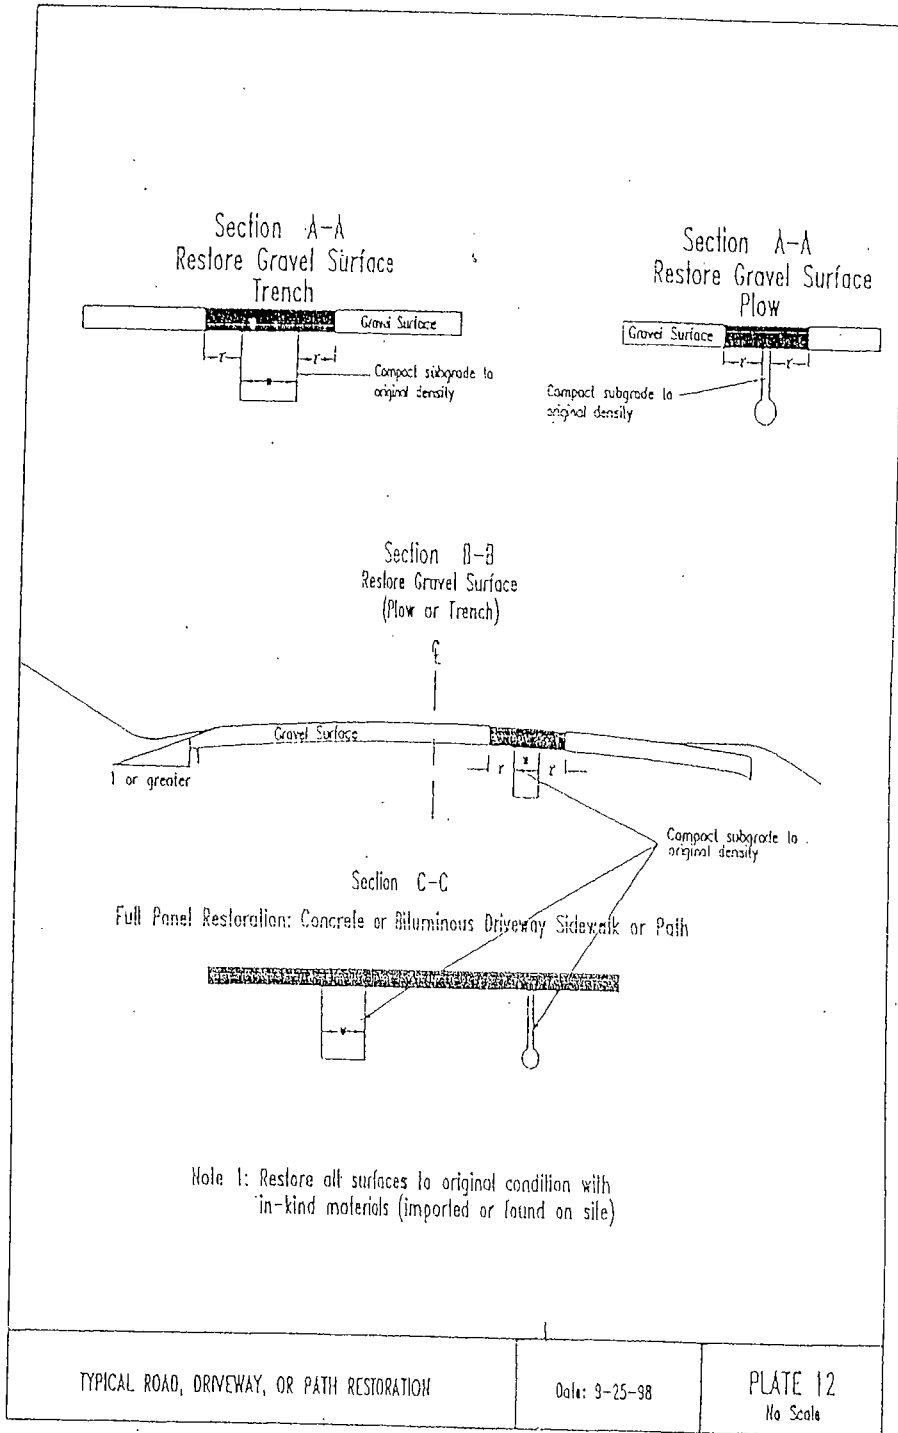

1

7819.9950 TYPICAL ROAD SHOULDER RESTORATION; PLATE 13.

