



Restoration Plates

(PUC Rules 7819.990 to 7819.9950)


1 7819.9900 UTILITY TRENCH RESTORATION; PLATES 1 AND 2.

2 Subpart 1. Plate 1.

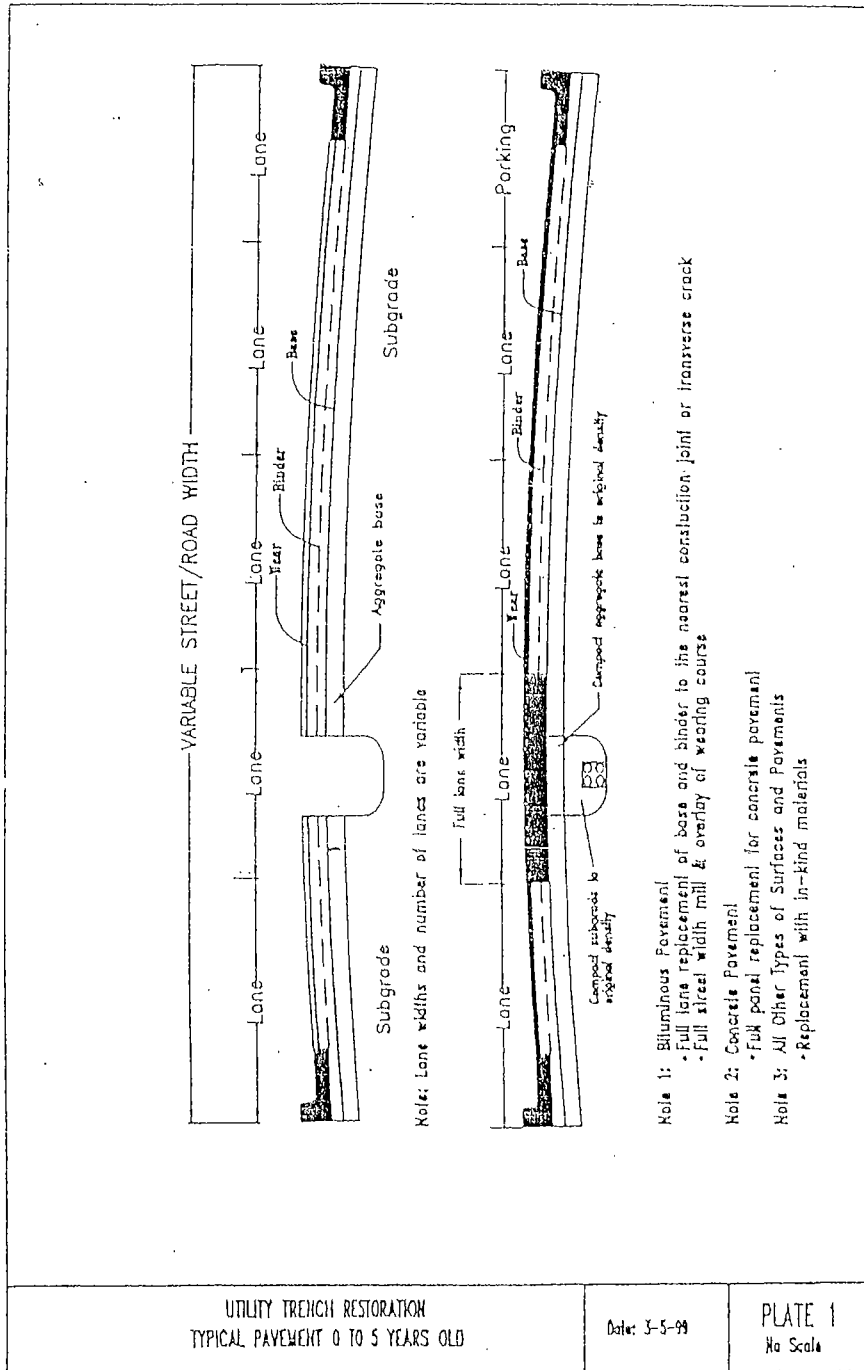

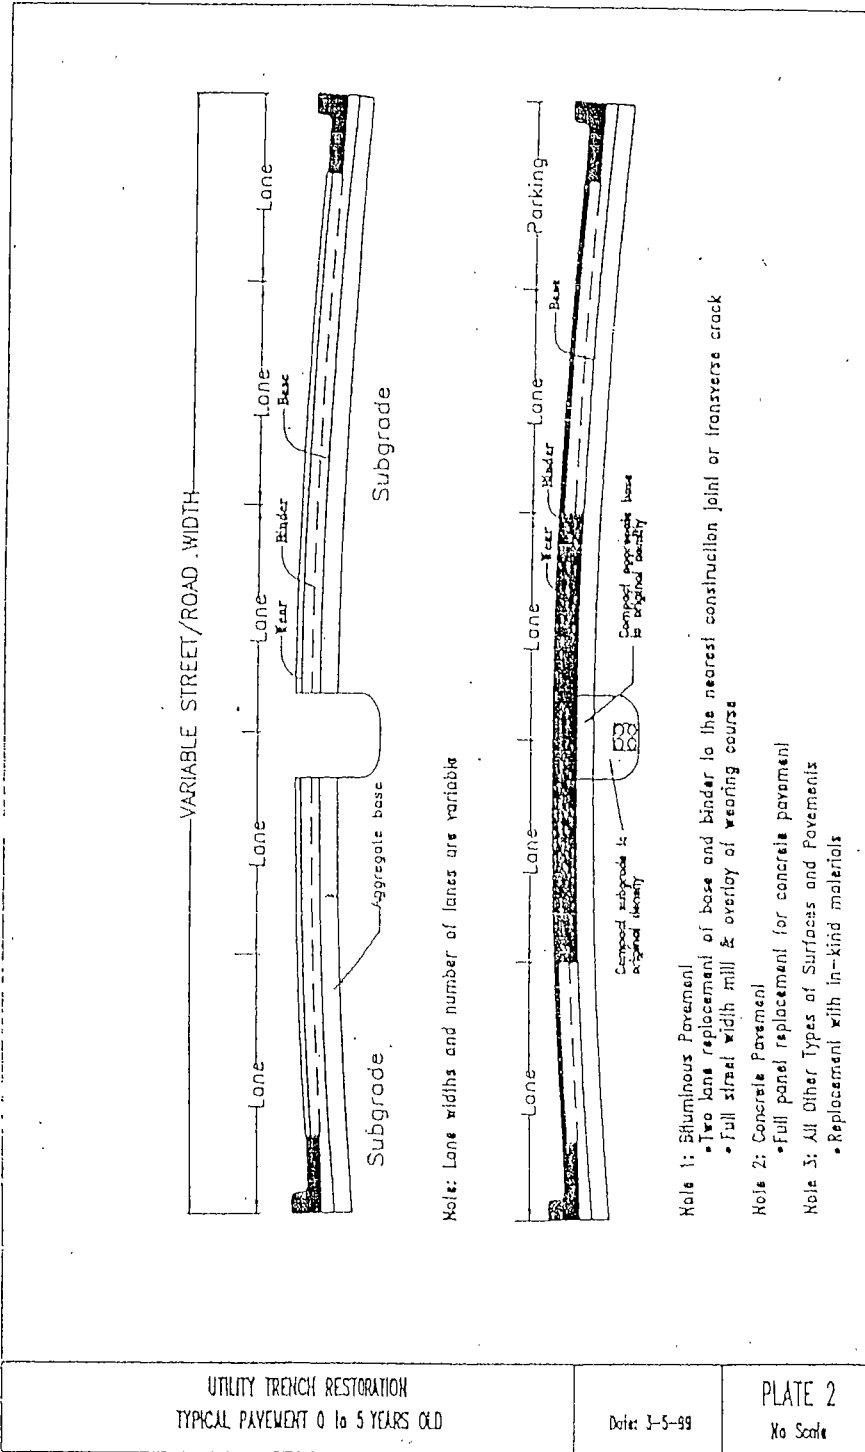


1 Subp. 2. Plate 4.

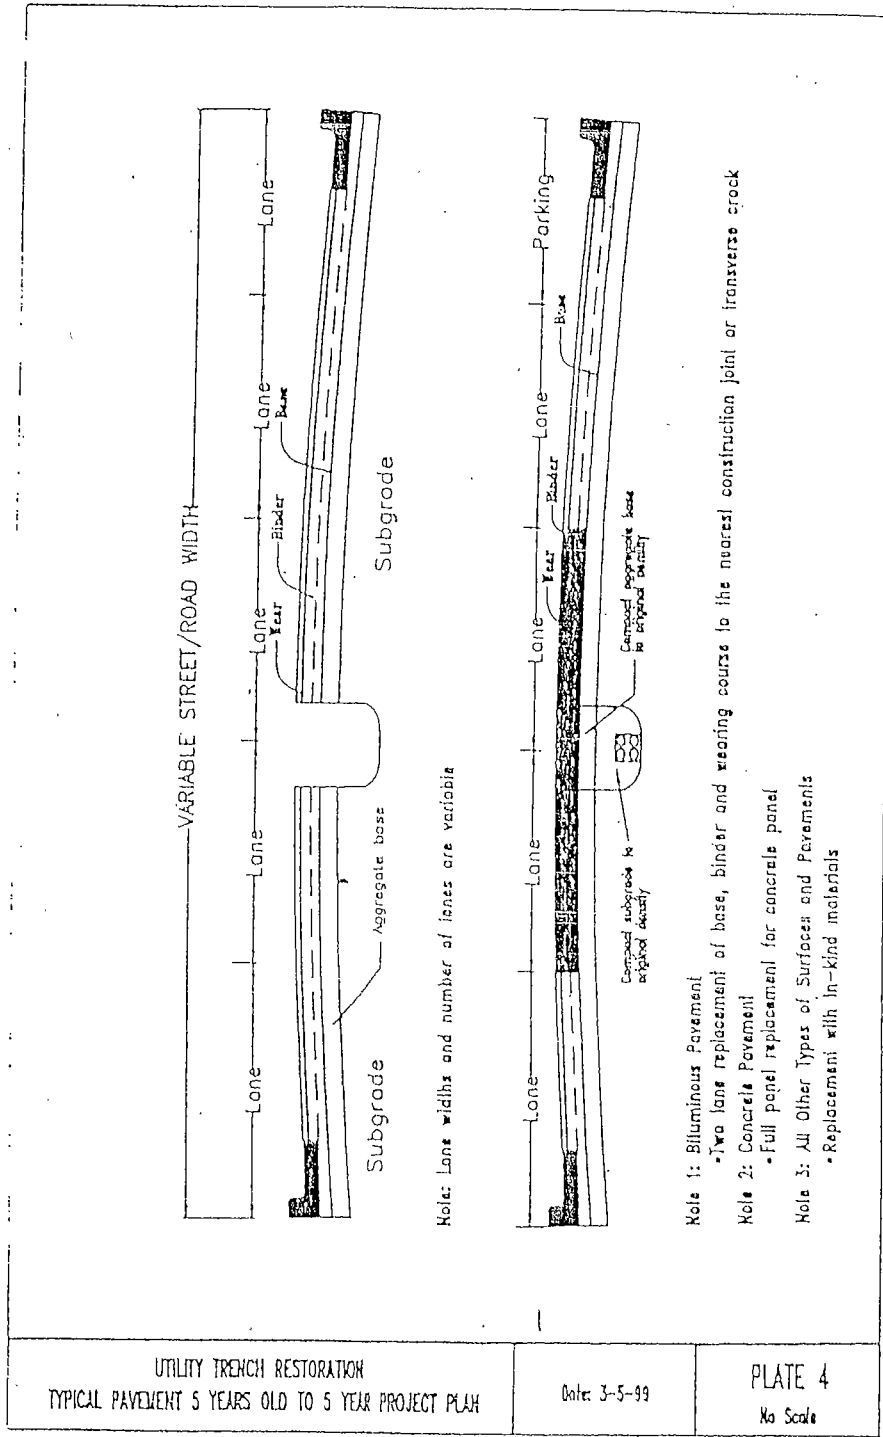

UTILITY TRENCH RESTORATION TYPICAL PAVEMENT 5 YEARS OLD TO 5 YEAR PROJECT PLAN	Date: 3-5-99	PLATE 4 No Scale
---	--------------	---------------------

1

7819.9910 UTILITY TRENCH RESTORATION; PLATE 5.

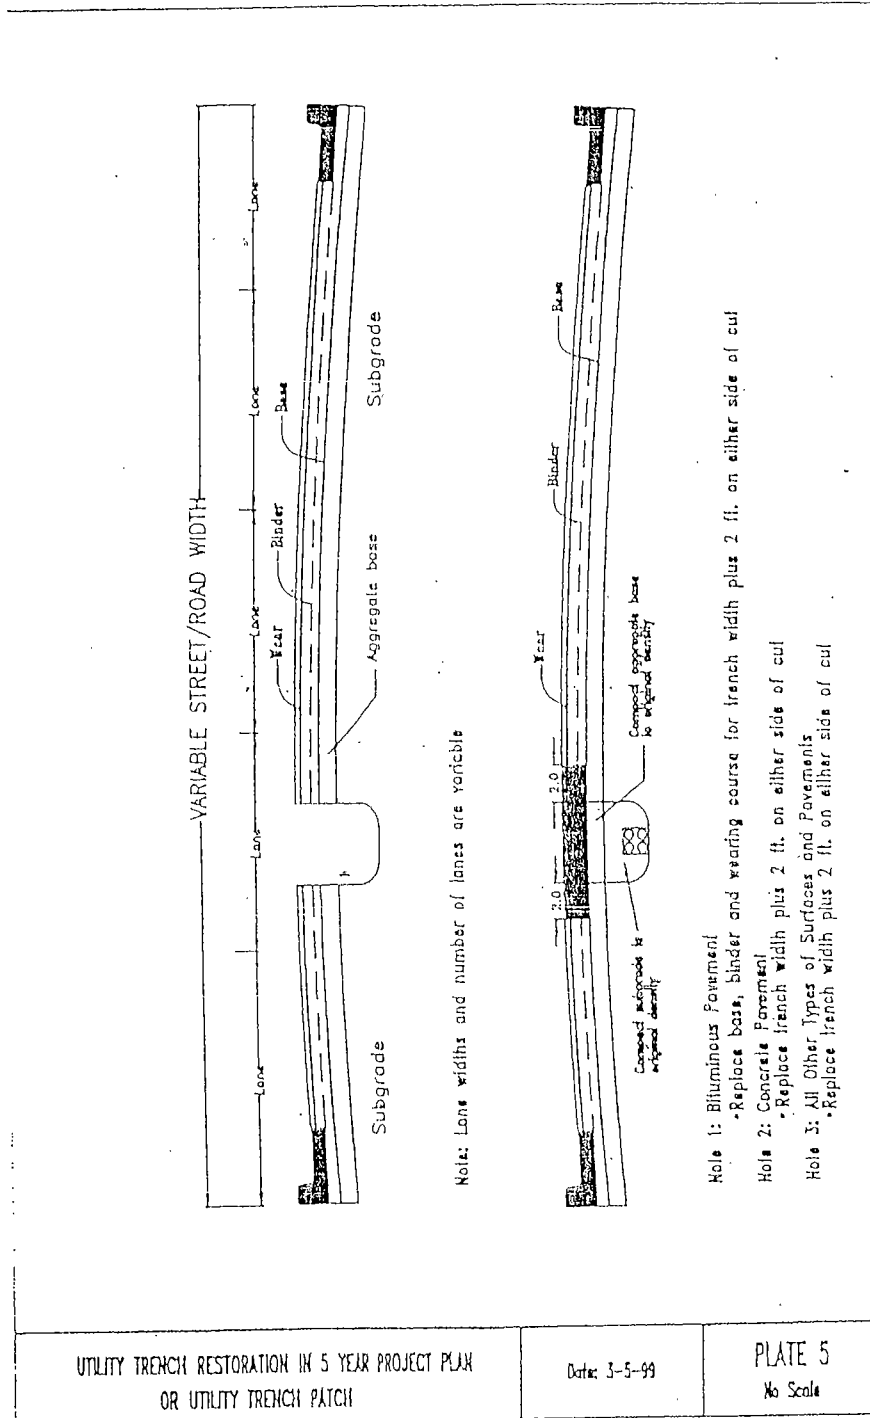


UTILITY TRENCH RESTORATION IN 5 YEAR PROJECT PLAN OR UTILITY TRENCH PATCH


Date: 3-5-99

PLATE 5
No Scale

1 7819.9915 UTILITY TRENCH RESTORATION; PLATE 6.

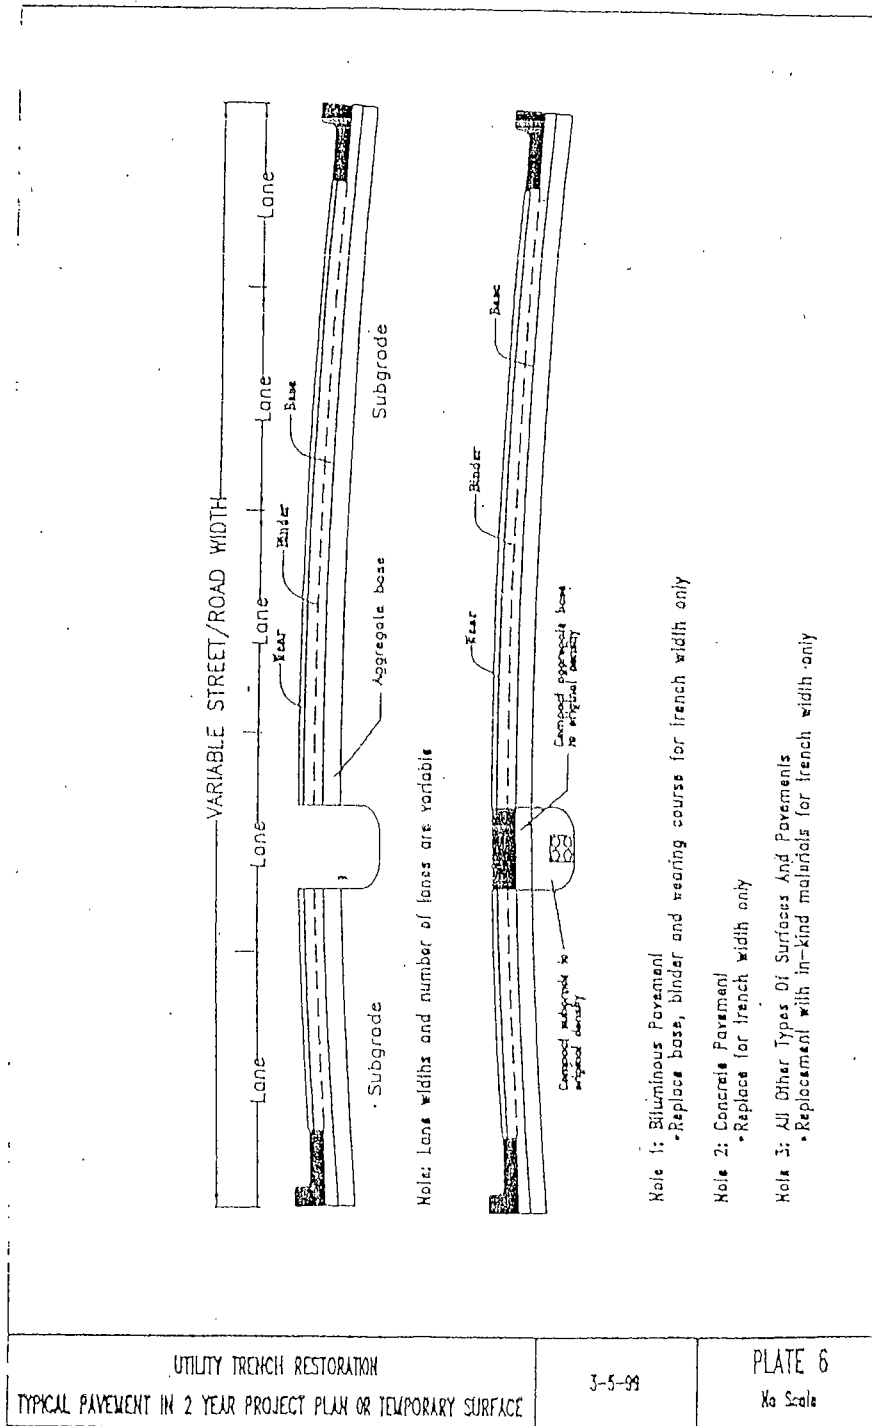


1 7819.9920 UTILITY HOLE RESTORATION; PLATE 7.

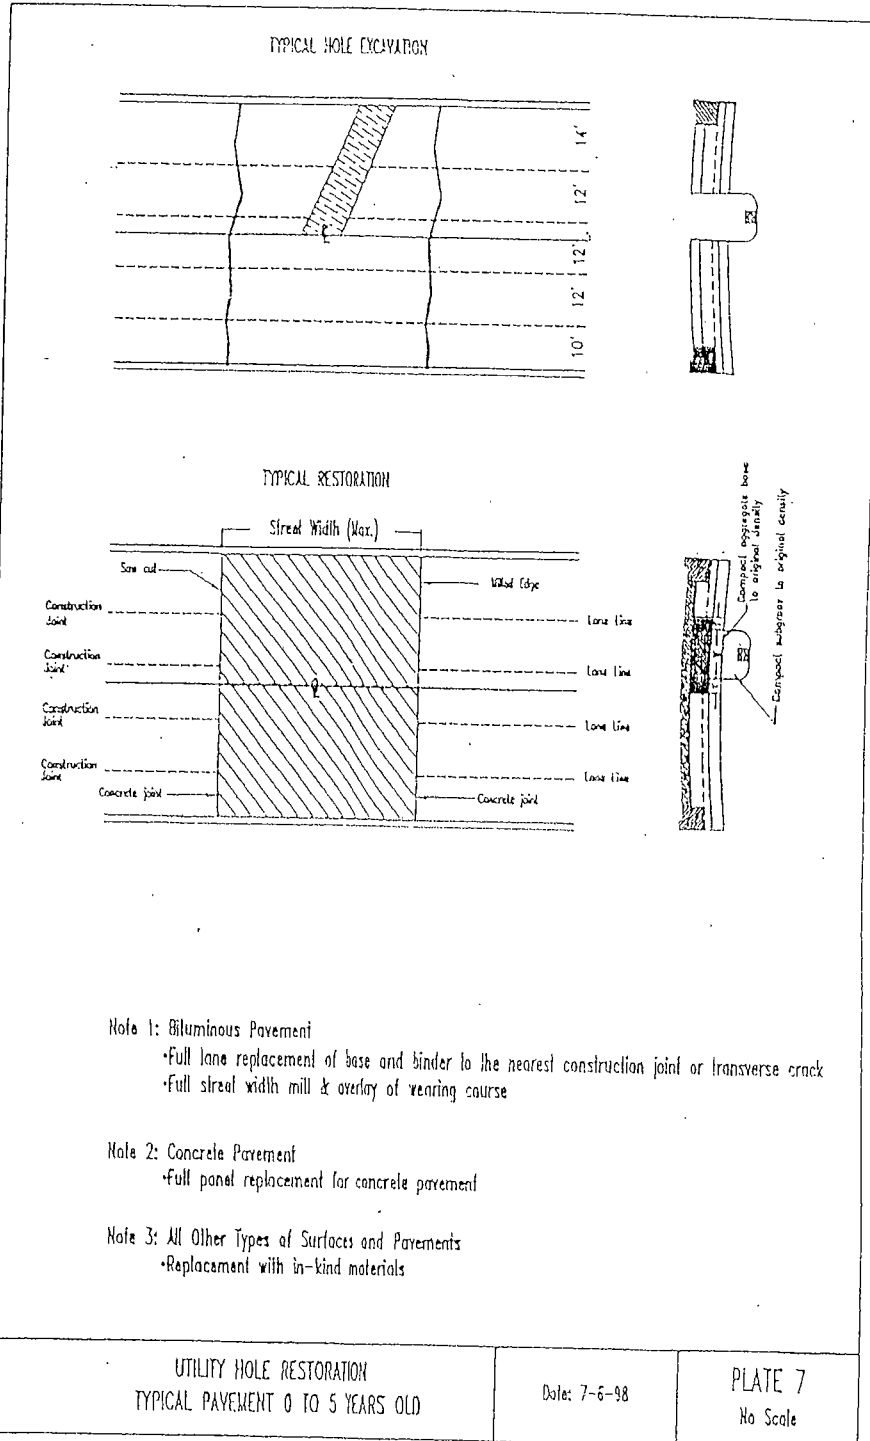


1

7819.9925 UTILITY HOLE RESTORATION; PLATE 8.

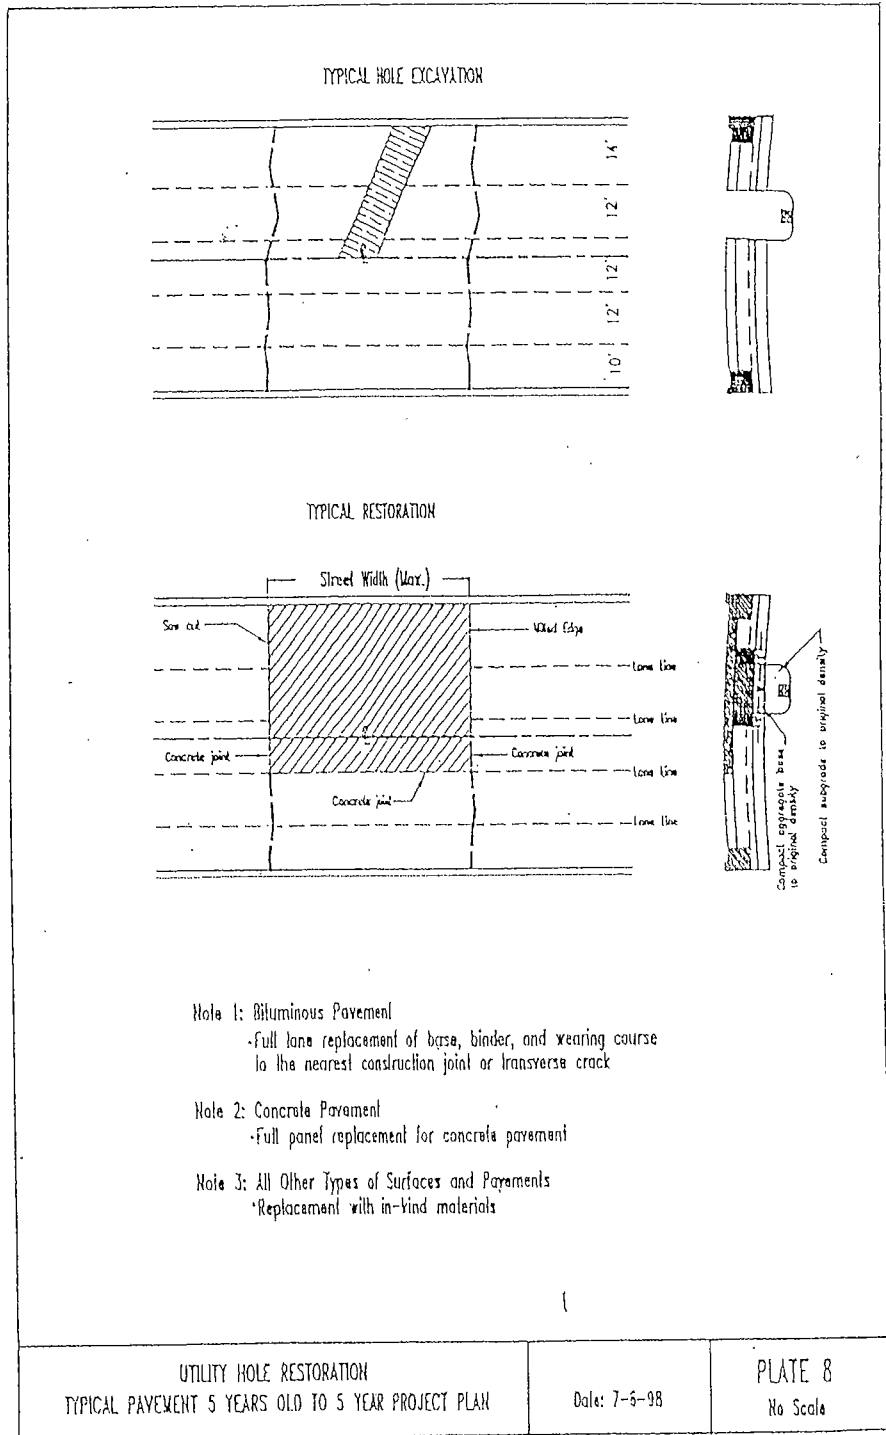


1

7819.9930 UTILITY HOLE RESTORATION; PLATE 9.

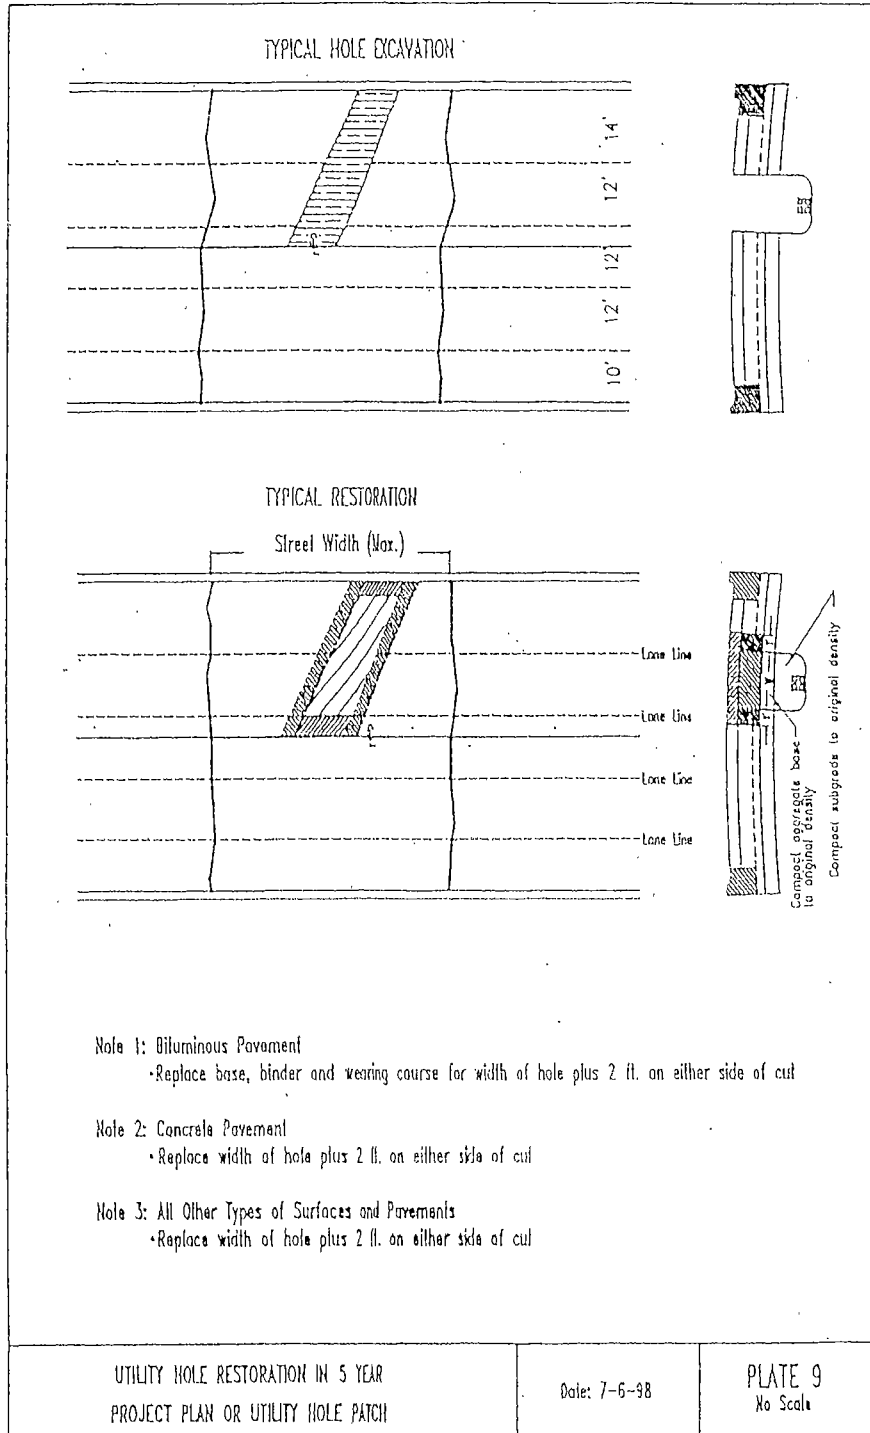

1 7819.9935 UTILITY HOLE RESTORATION; PLATE 10

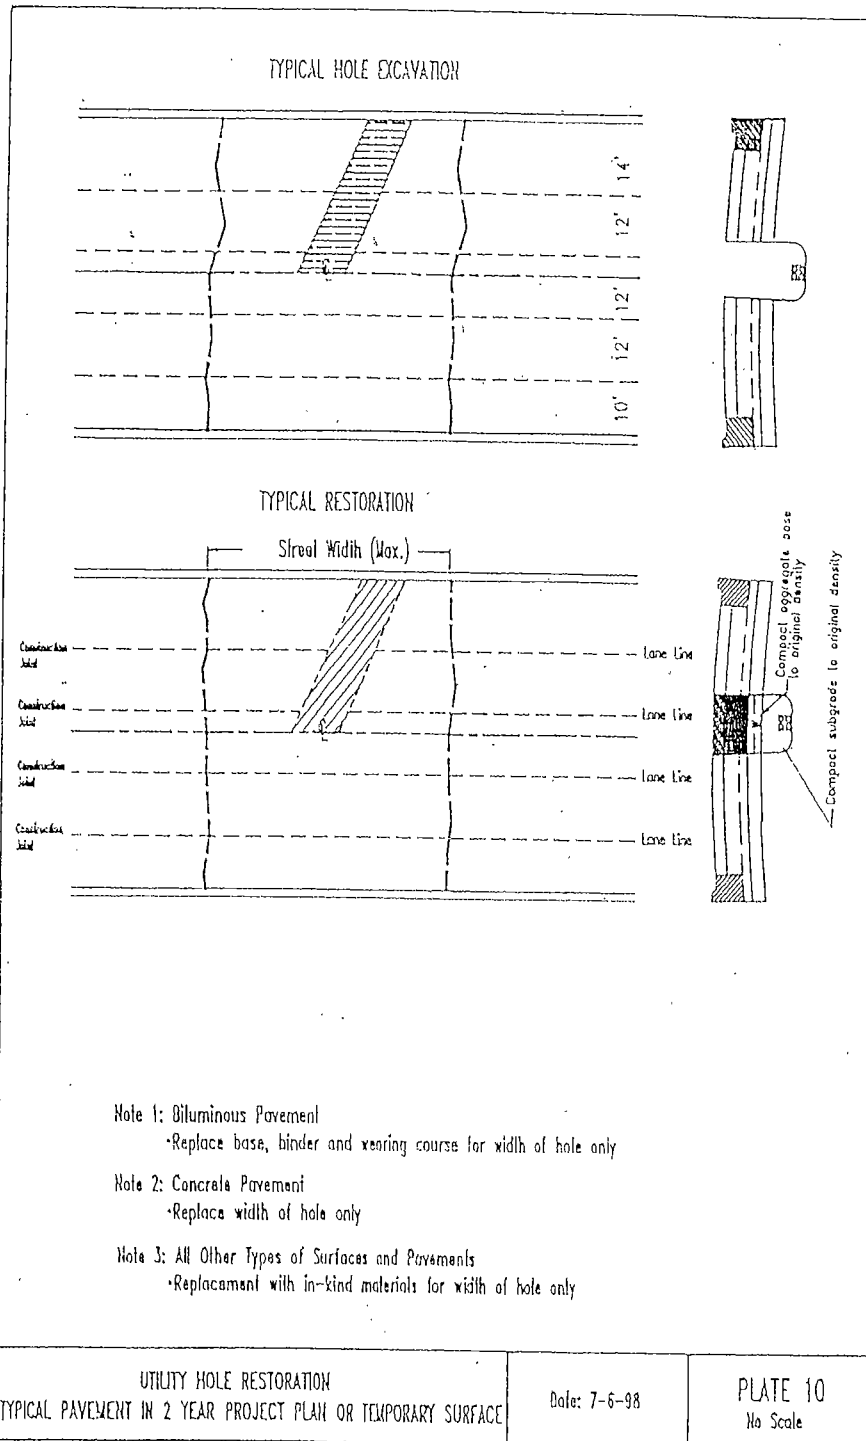

UTILITY HOLE RESTORATION
 TYPICAL PAVEMENT IN 2 YEAR PROJECT PLAN OR TEMPORARY SURFACE

Date: 7-6-98

PLATE 10
 No Scale


04/19/99

[REVISOR]

RR/KS

AR2986ST

1 7819.9940 TYPICAL ROAD PLAN; PLATE 11.

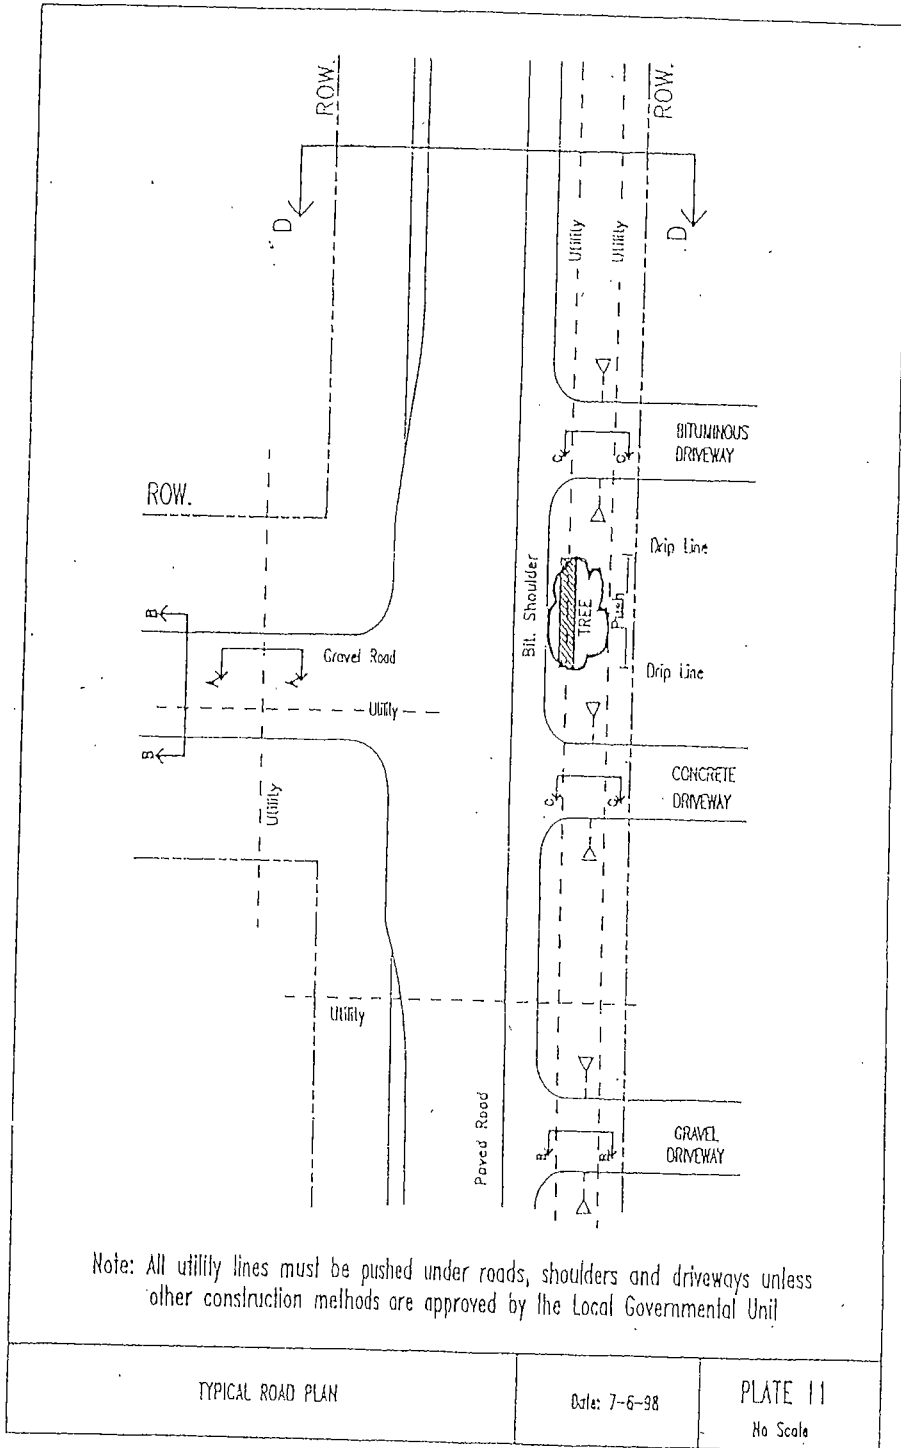


TYPICAL ROAD PLAN

Date: 7-6-98

PLATE 11

No Scale

1 7819.9945 TYPICAL ROAD RESTORATION; PLATE 12.

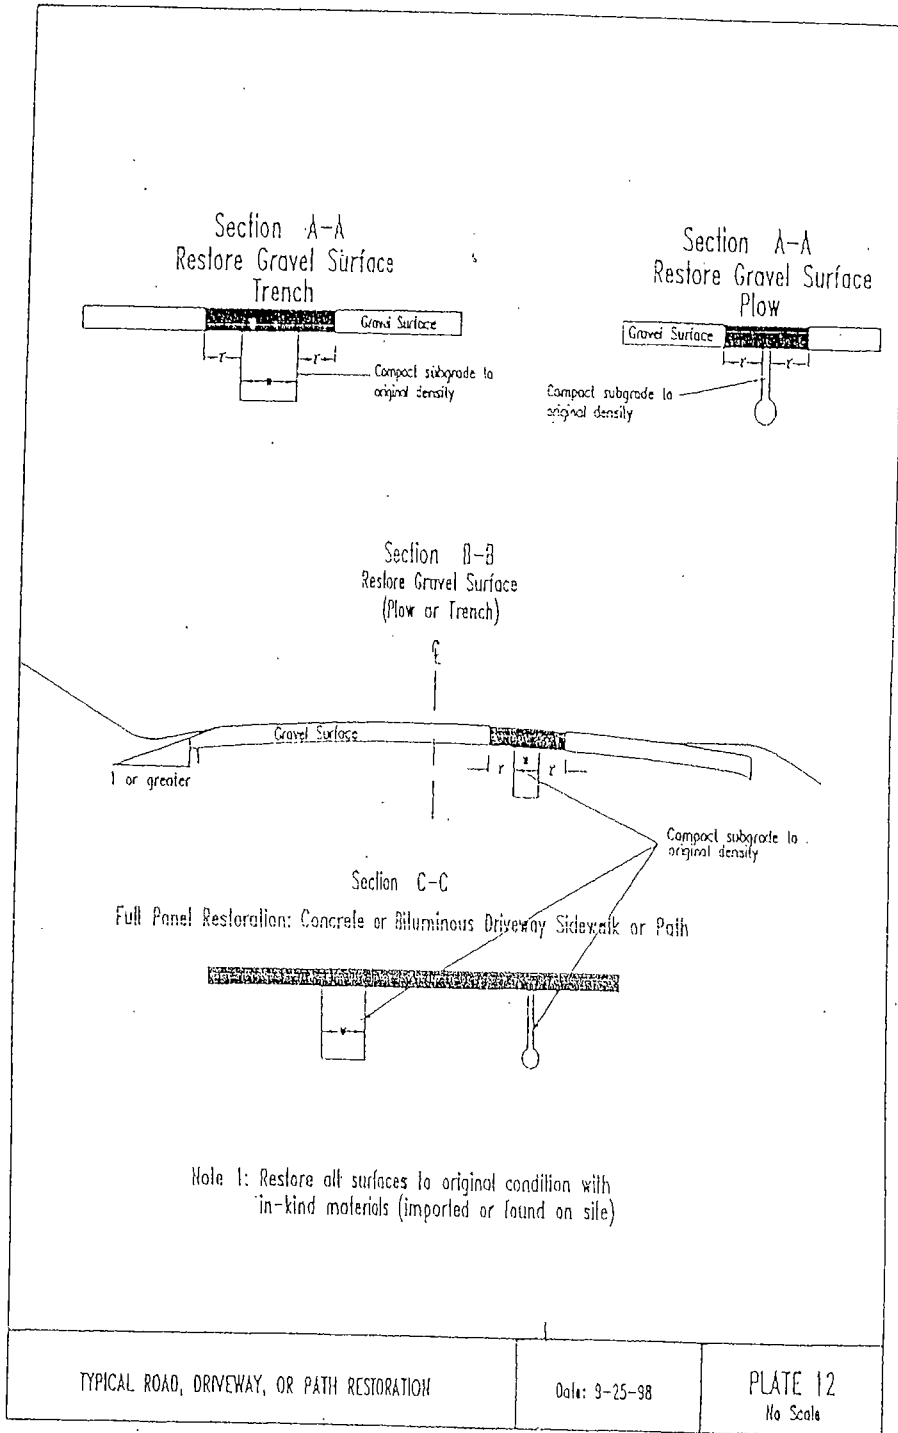

1

7819.9950 TYPICAL ROAD SHOULDER RESTORATION; PLATE 13.

