



HUSEBY ADDITION


In the NW 1/4 NE 1/4 Sec. 11-T101N-R16W
CITY of ADAMS COUNTY of MOWER STATE of MINNESOTA

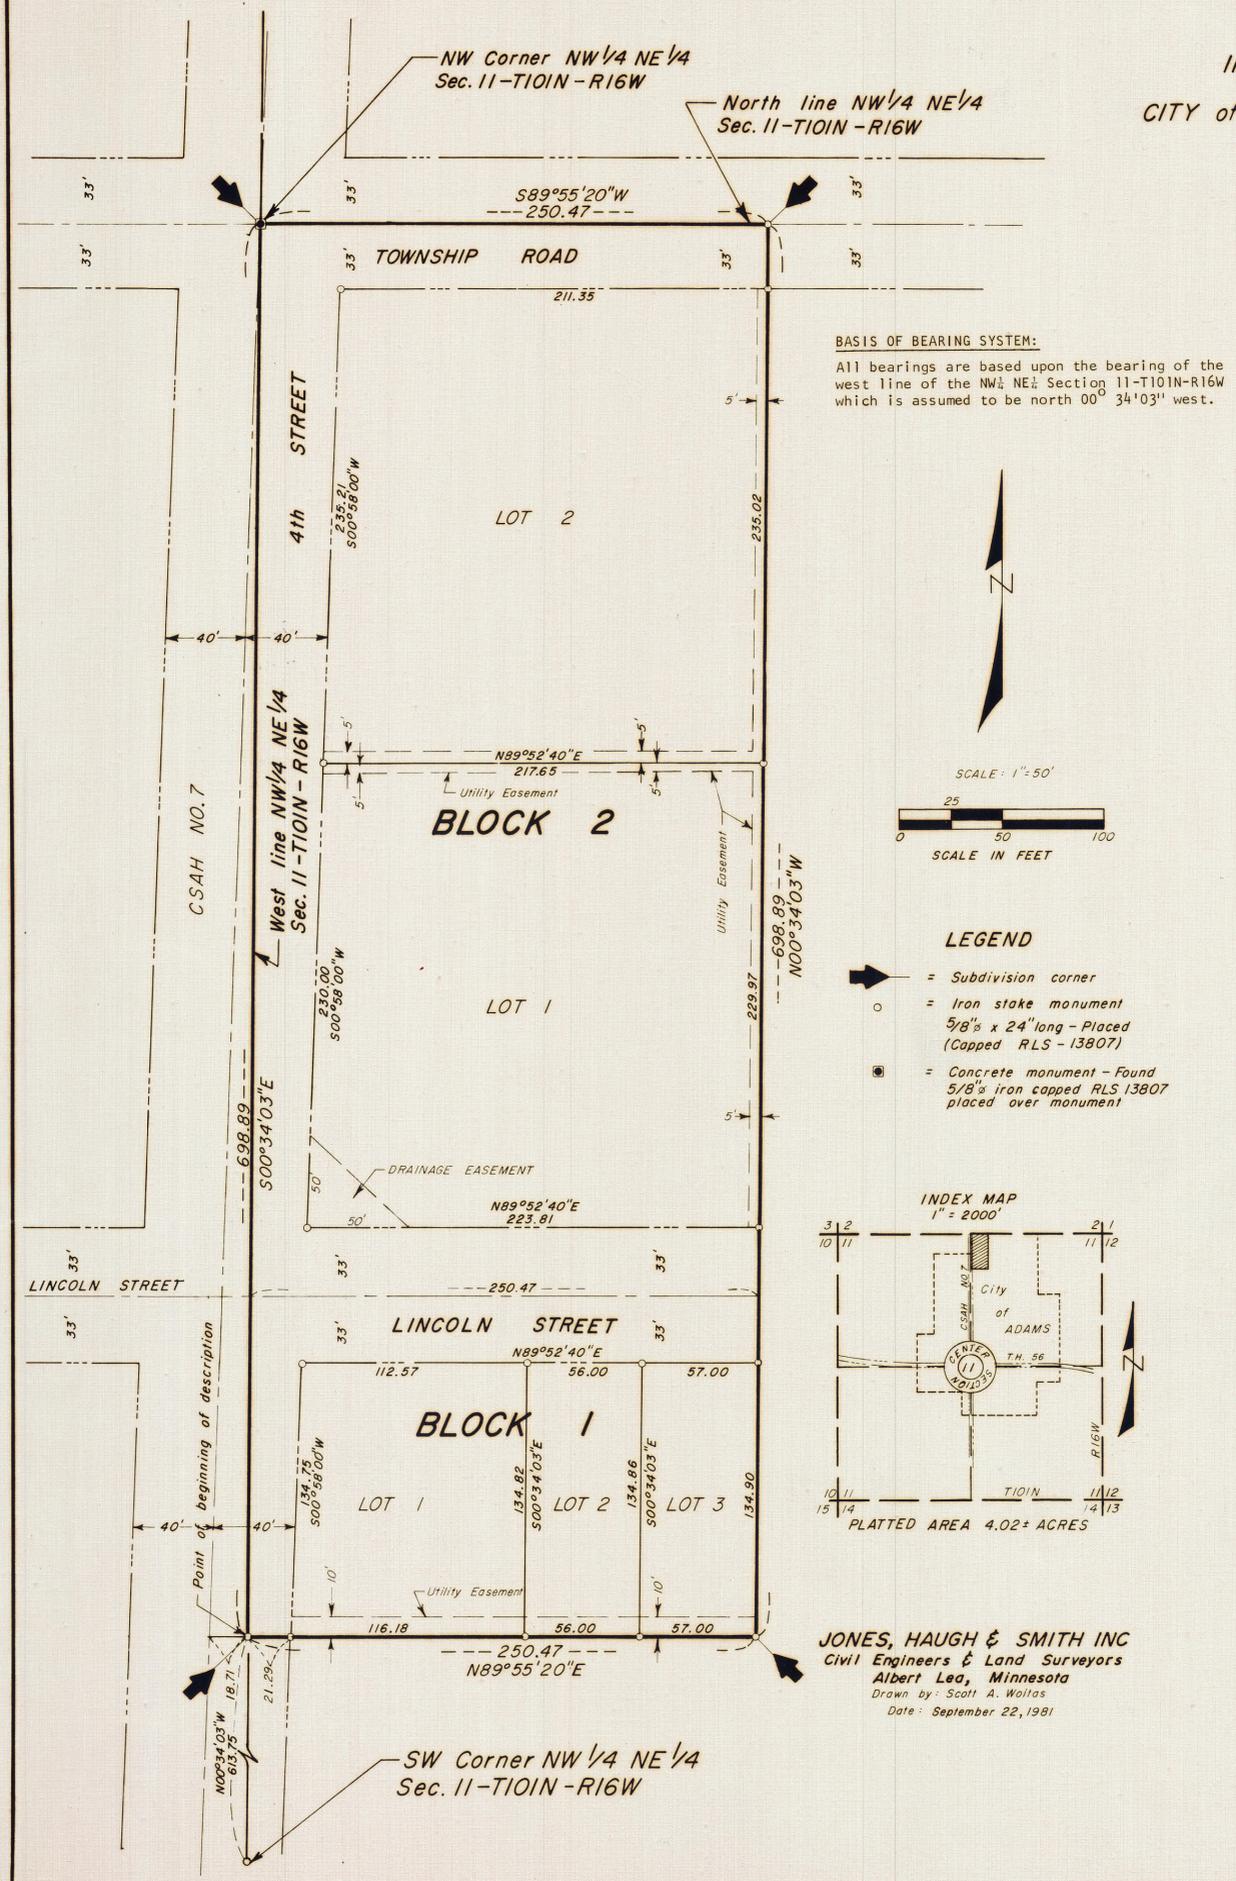

BASIS OF BEARING SYSTEM:
 All bearings are based upon the bearing of the west line of the NW 1/4 NE 1/4 Section 11-T101N-R16W which is assumed to be north 00° 34'03" west.

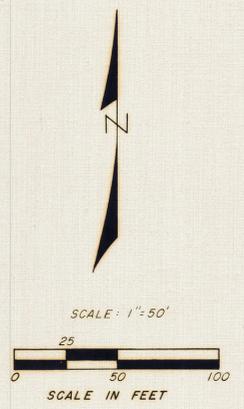

- LEGEND**
- ➔ = Subdivision corner
 - = Iron stake monument 5/8" x 24" long - Placed (Capped RLS - 13807)
 - = Concrete monument - Found 5/8" iron capped RLS 13807 placed over monument

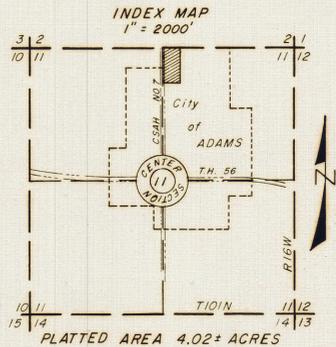

JONES, HAUGH & SMITH INC
 Civil Engineers & Land Surveyors
 Albert Lea, Minnesota
 Drawn by: Scott A. Waltas
 Date: September 22, 1981

CERTIFICATE OF DEDICATION

Byron J. Huseby and Helen J. Huseby, his wife, owning all of the following described premises in the City of Adams, Minnesota, to-wit:

All that part of the NW 1/4 NE 1/4 Section 11 - T101N - R16W, described as follows:

Starting at the southwest corner of the NW 1/4 NE 1/4 Section 11 - T101N - R16W; thence north 00° 34'03" west 613.75 feet, on an assumed bearing on the west line of said 1/4 section, to a point which is 698.89 feet south of the northwest corner thereof, and is hereinafter called the point of beginning;

thence north 89° 55'20" east 250.47 feet, on a line parallel with the north line of said 1/4 section;

thence north 00° 34'03" west 698.89 feet, to a point on the north line of said 1/4 section;

thence south 89° 55'20" west 250.47 feet, on said north line, to the northwest corner of said 1/4 section;

thence south 00° 34'03" east 698.89 feet, on the west line of said 1/4 section, to the point of beginning, containing 4.02 acres more or less;

have caused the above described premises to be surveyed and platted as shown hereon, to be known as HUSEBY ADDITION, and do hereby donate and dedicate to the public for public use forever the thoroughfares appearing hereon; and also the utility easements appearing hereon, for the use of the municipality or other public utilities, for the installation and maintenance of facilities installed in and over said easements to serve adjacent or other premises in the vicinity.

Witness our hands this 14 day of October, 1981.


Byron J. Huseby
 Byron J. Huseby

Helen J. Huseby
 Helen J. Huseby

STATE OF MINNESOTA)
) SS
 COUNTY OF MOWER)

The foregoing instrument was acknowledged before me this 14 day of October, 1981, by Byron J. Huseby and Helen J. Huseby, his wife.

Dorothy J. Steinke
 Notary Public
 Mower County, Minnesota
 My Commission Expires Nov. 7, 1983

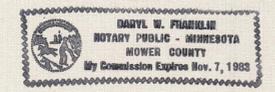


SURVEYOR'S CERTIFICATE

I, John H. Schulte IV, a duly registered land surveyor, do this 13th day of Oct, 1981, by these presents, certify that the plat hereon is a correct representation of the survey thereof, that all distances are correctly shown on said plat, that all monuments have been correctly placed in the ground as shown, that the outside boundary lines are correctly designated on the plat, that all public highways located before the platting are correctly located and designated hereon, and that there are no wet lands to be designated in accordance with Section 505.02 of 1965 Minnesota Statutes, except as shown on the plat.

John H. Schulte IV
 Registered Land Surveyor
 Minnesota Reg. No. 13807

STATE OF MINNESOTA)
) SS
 COUNTY OF FREEBORN)

The foregoing instrument was acknowledged before me this 13th day of Oct, 1981, by John H. Schulte IV.

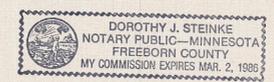

Dorothy J. Steinke
 Dorothy J. Steinke, Notary Public
 Freeborn County, Minnesota
 My Commission Expires March 2, 1986

CITY APPROVAL

We do hereby certify that the within plat of HUSEBY ADDITION was duly accepted and approved by the City Council of the City of Adams, on the 20th day of October, 1981. This plat has been submitted to and written comments and recommendations have been received from the County Highway Engineer.

Kevin Buscholmeyer Attest: Maibee Thorstenson
 Mayor City Clerk

COUNTY AUDITOR'S CERTIFICATE

No delinquent taxes due, and transfer entered this 21 day of Oct, 1981.

Robert L. Yelid
 County Auditor

COUNTY RECORDER'S CERTIFICATE

STATE OF MINNESOTA)
) SS
 COUNTY OF MOWER)

INSTRUMENT NUMBER 350584

I hereby certify that this instrument was filed in the office of the County Recorder for record on this 28 day of October, 1981, at 3 o'clock P.M., and was duly recorded in the Mower County records as Instrument Number 350584 in Book 13 Plats pg. 28.

Charles Engel
 County Recorder

By: Dorothy Johnson
 Deputy

FILED
 OCT 21 1981
 GRAHAM R. UZLIK
 COUNTY AUDITOR
 MOWER COUNTY, MINN.