


PLAT
 Showing subdivision of Lot-1 Blk. 17 Balcoms
 Addn. to Austin, Minnesota
 Scale 1" = 100'
 CEDAR STREET

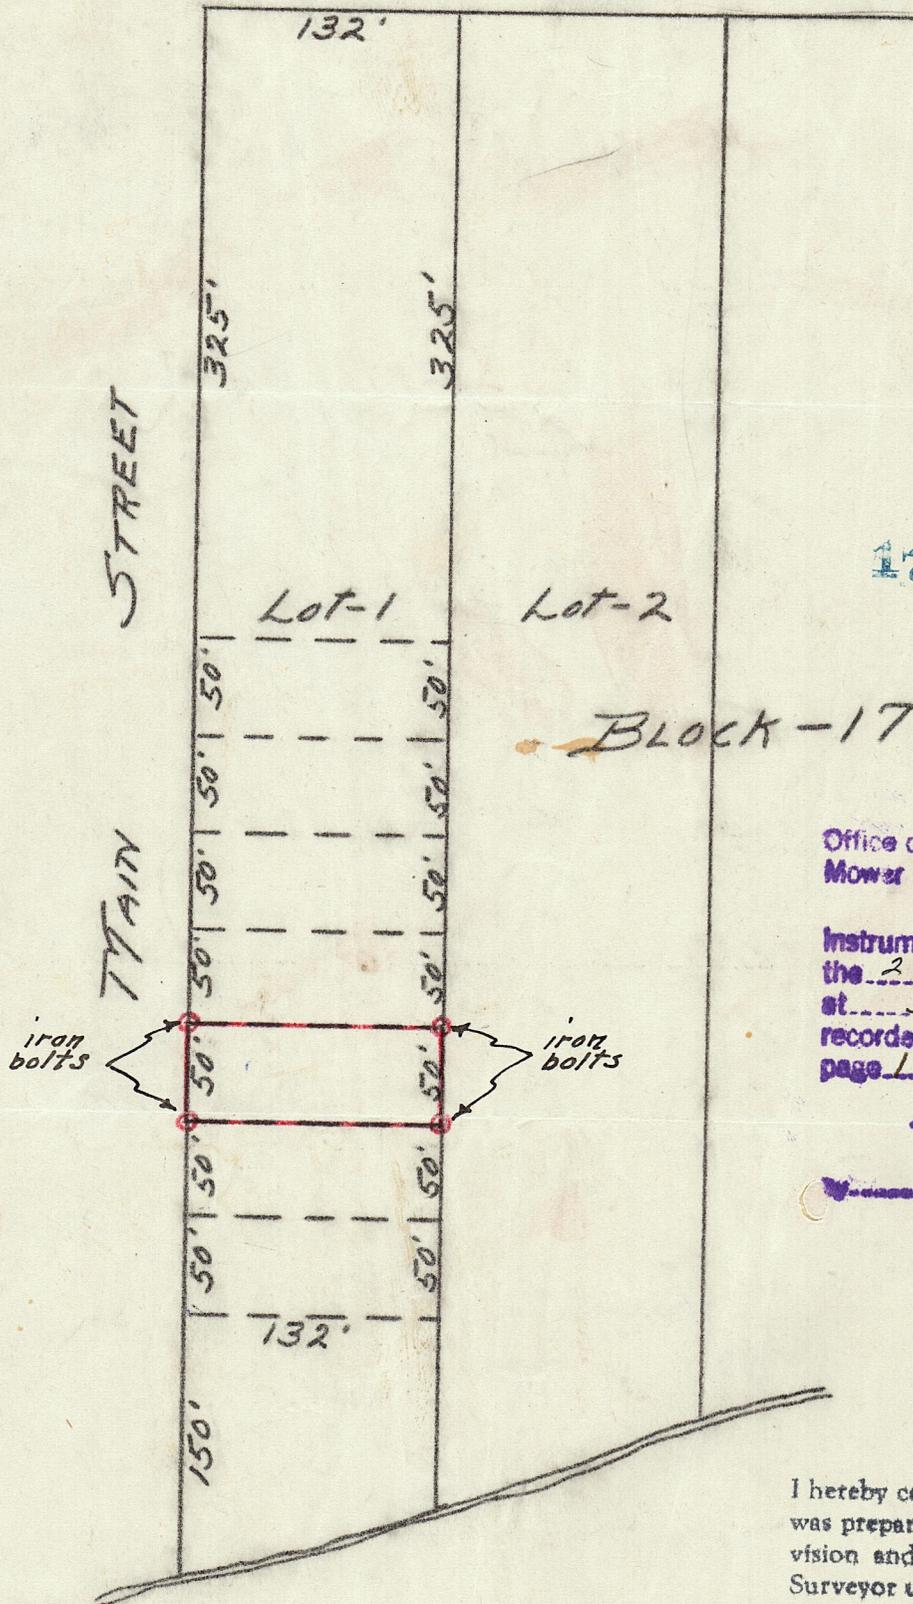

178548

Office of Register of Deeds
 Mower County, Minnesota } SS.

I hereby certify that the within
 instrument was filed for record on
 the 29 day of July A.D. 1947
 at 3:30 o'clock P. M. and duly
 recorded in Book 5 of Plats on
 page 18

Rene M. Enger
 Register of Deeds
L. V. Franklin
 Deputy

I hereby certify that this survey, plan, or report
 was prepared by me or under my direct super-
 vision and that I am a duly Registered Land
 Surveyor under the laws of the State of Minne-
 sota.

L. A. Edison

Date July 26-1947 Reg. No. 432