


COLLEGE PARK



IN THE SW1/4 SE1/4 & SE1/4 SW1/4 SECTION 33-T103N-R18W
CITY OF AUSTIN COUNTY OF MOWER STATE OF MINNESOTA

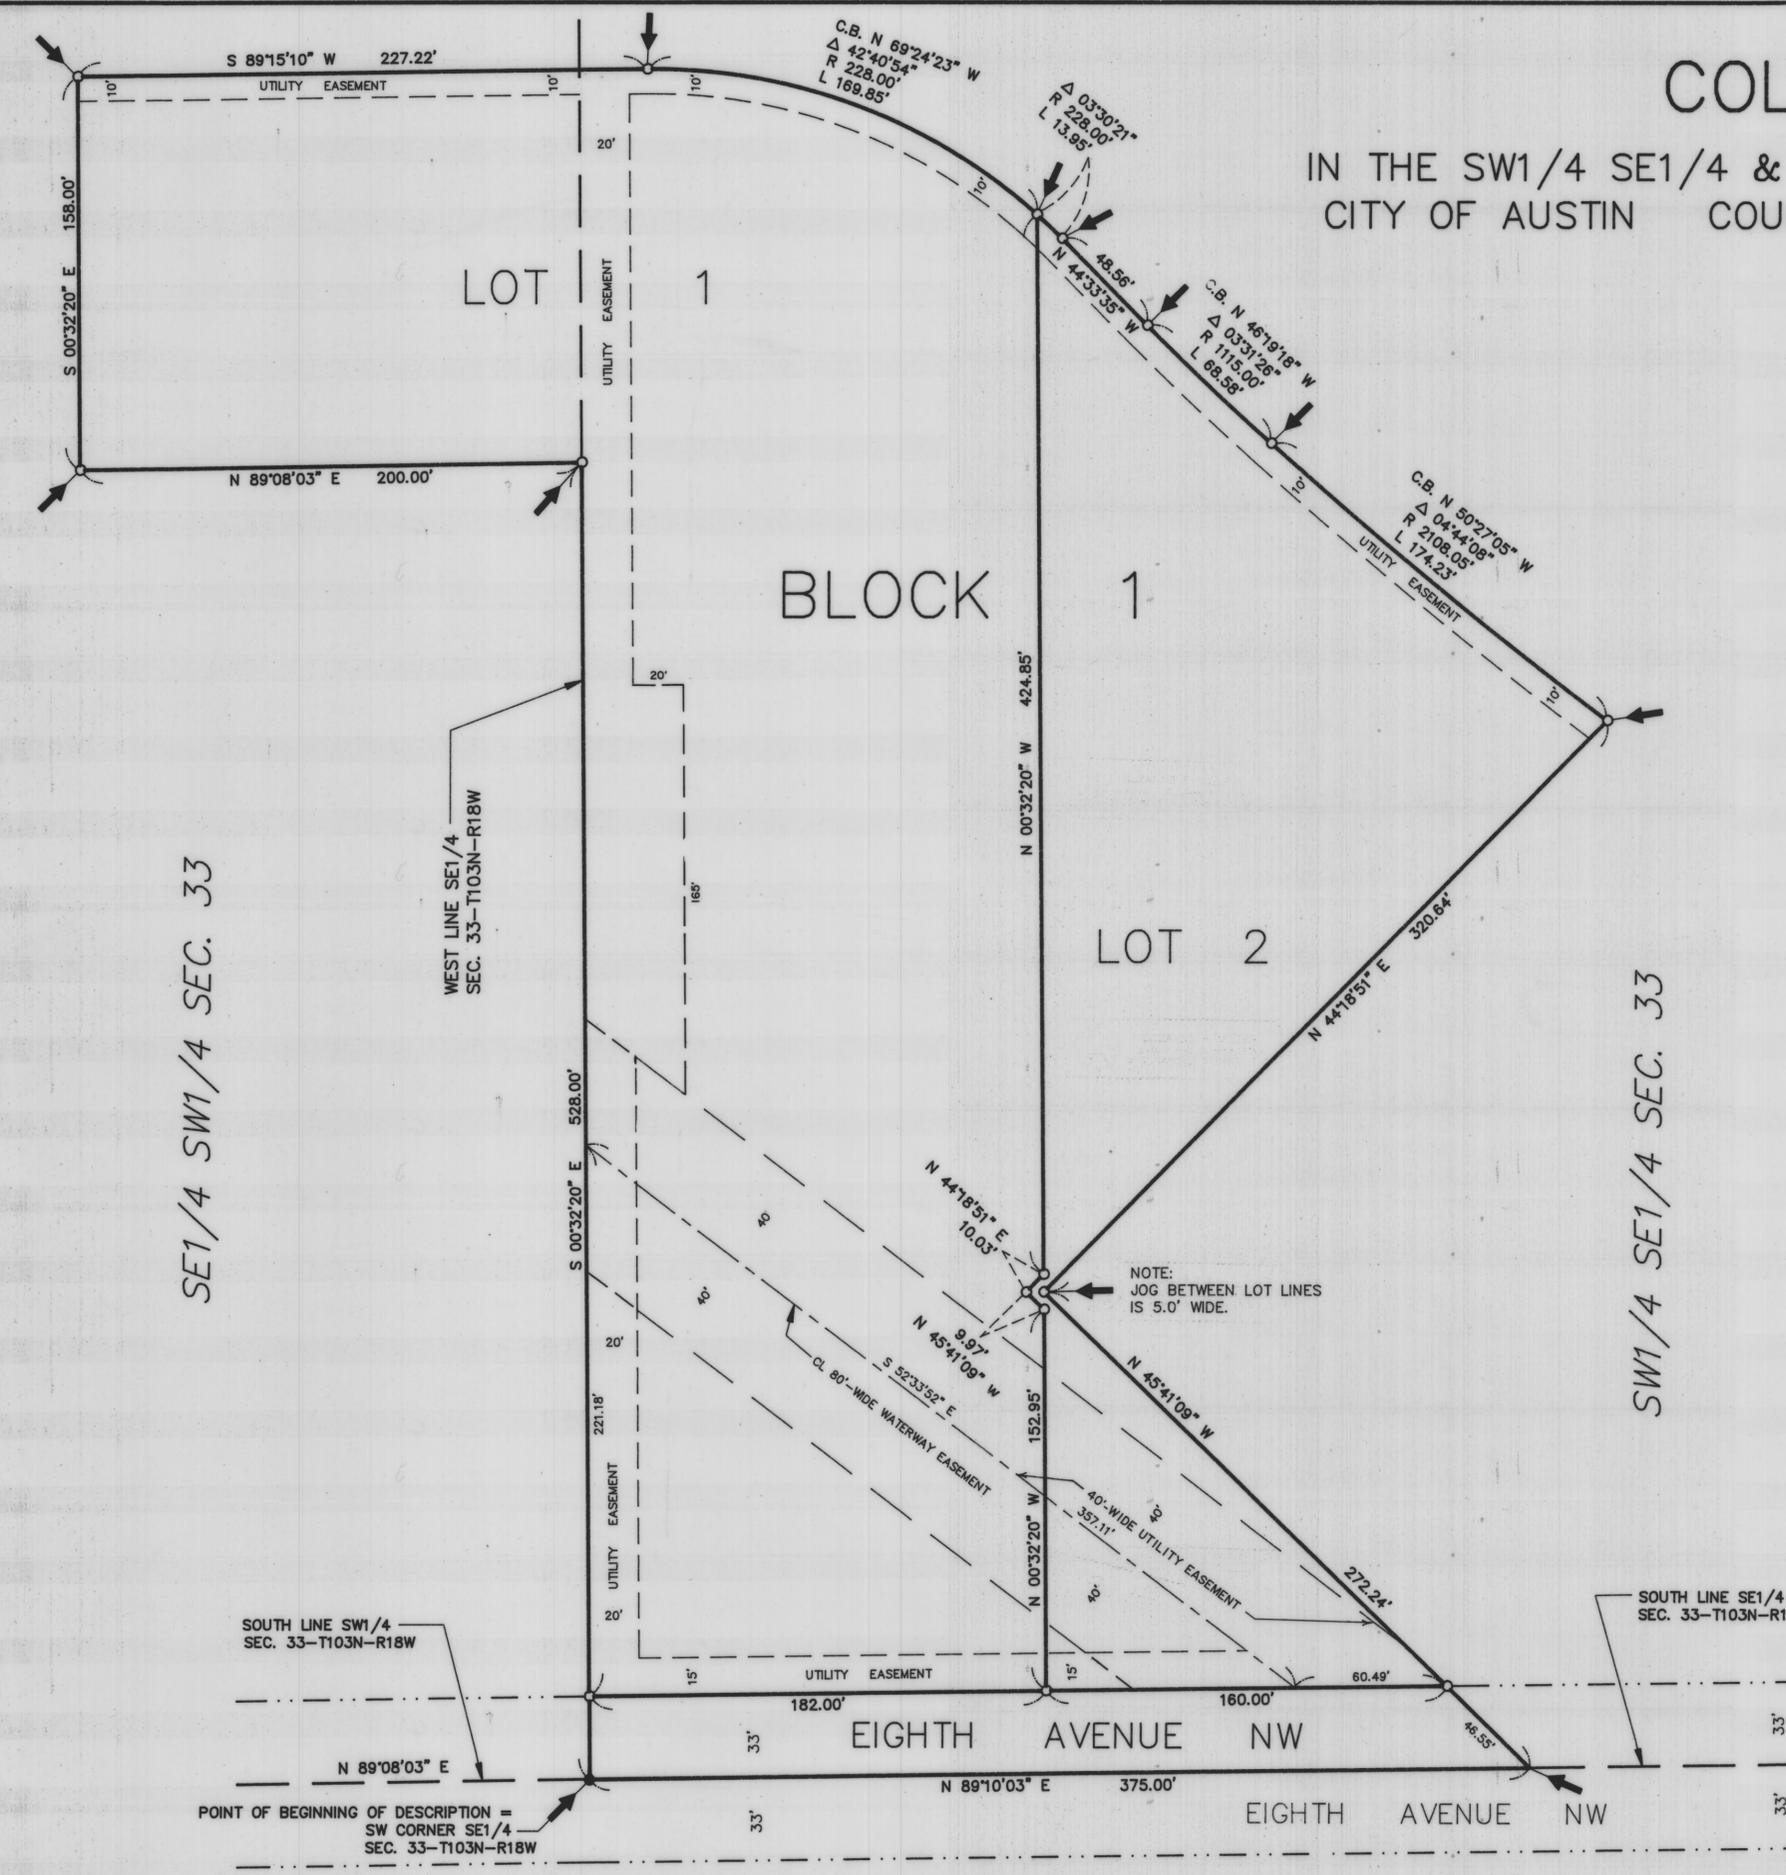

SE1/4 SW1/4 SEC. 33

WEST LINE SE1/4 SEC. 33-T103N-R18W

SW1/4 SE1/4 SEC. 33

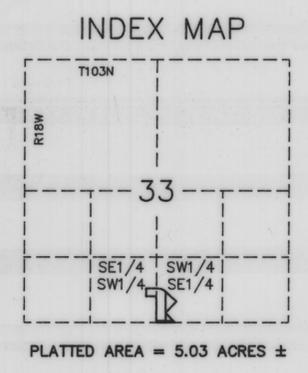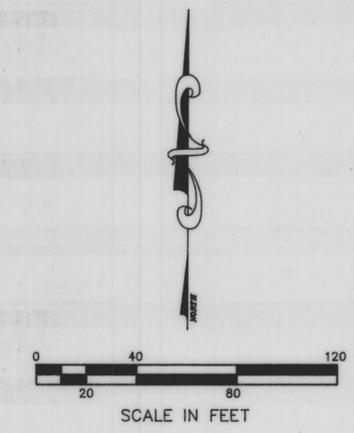

- LEGEND**
- = 5/8" ø x 16" iron stake monument (capped RLS 13807) - Placed
 - = iron stake monument - Found
 - ➔ = Subdivision Plat Corner

BASIS OF BEARING SYSTEM :
ALL BEARINGS ARE BASED UPON THE BEARING OF THE SOUTH LINE OF THE SE1/4 SECTION 33-T103N-R18W, WHICH IS ASSUMED TO BE NORTH 89°10'03" EAST.

JONES, HAUGH & SMITH INC
CONSULTING ENGINEERS & LAND SURVEYORS
515 SOUTH WASHINGTON AVENUE
ALBERT LEA, MINNESOTA 56007

MARCH 1995
DRAWN BY GENE E. BUHR, EIT

