



# SUBURBAN ESTATES

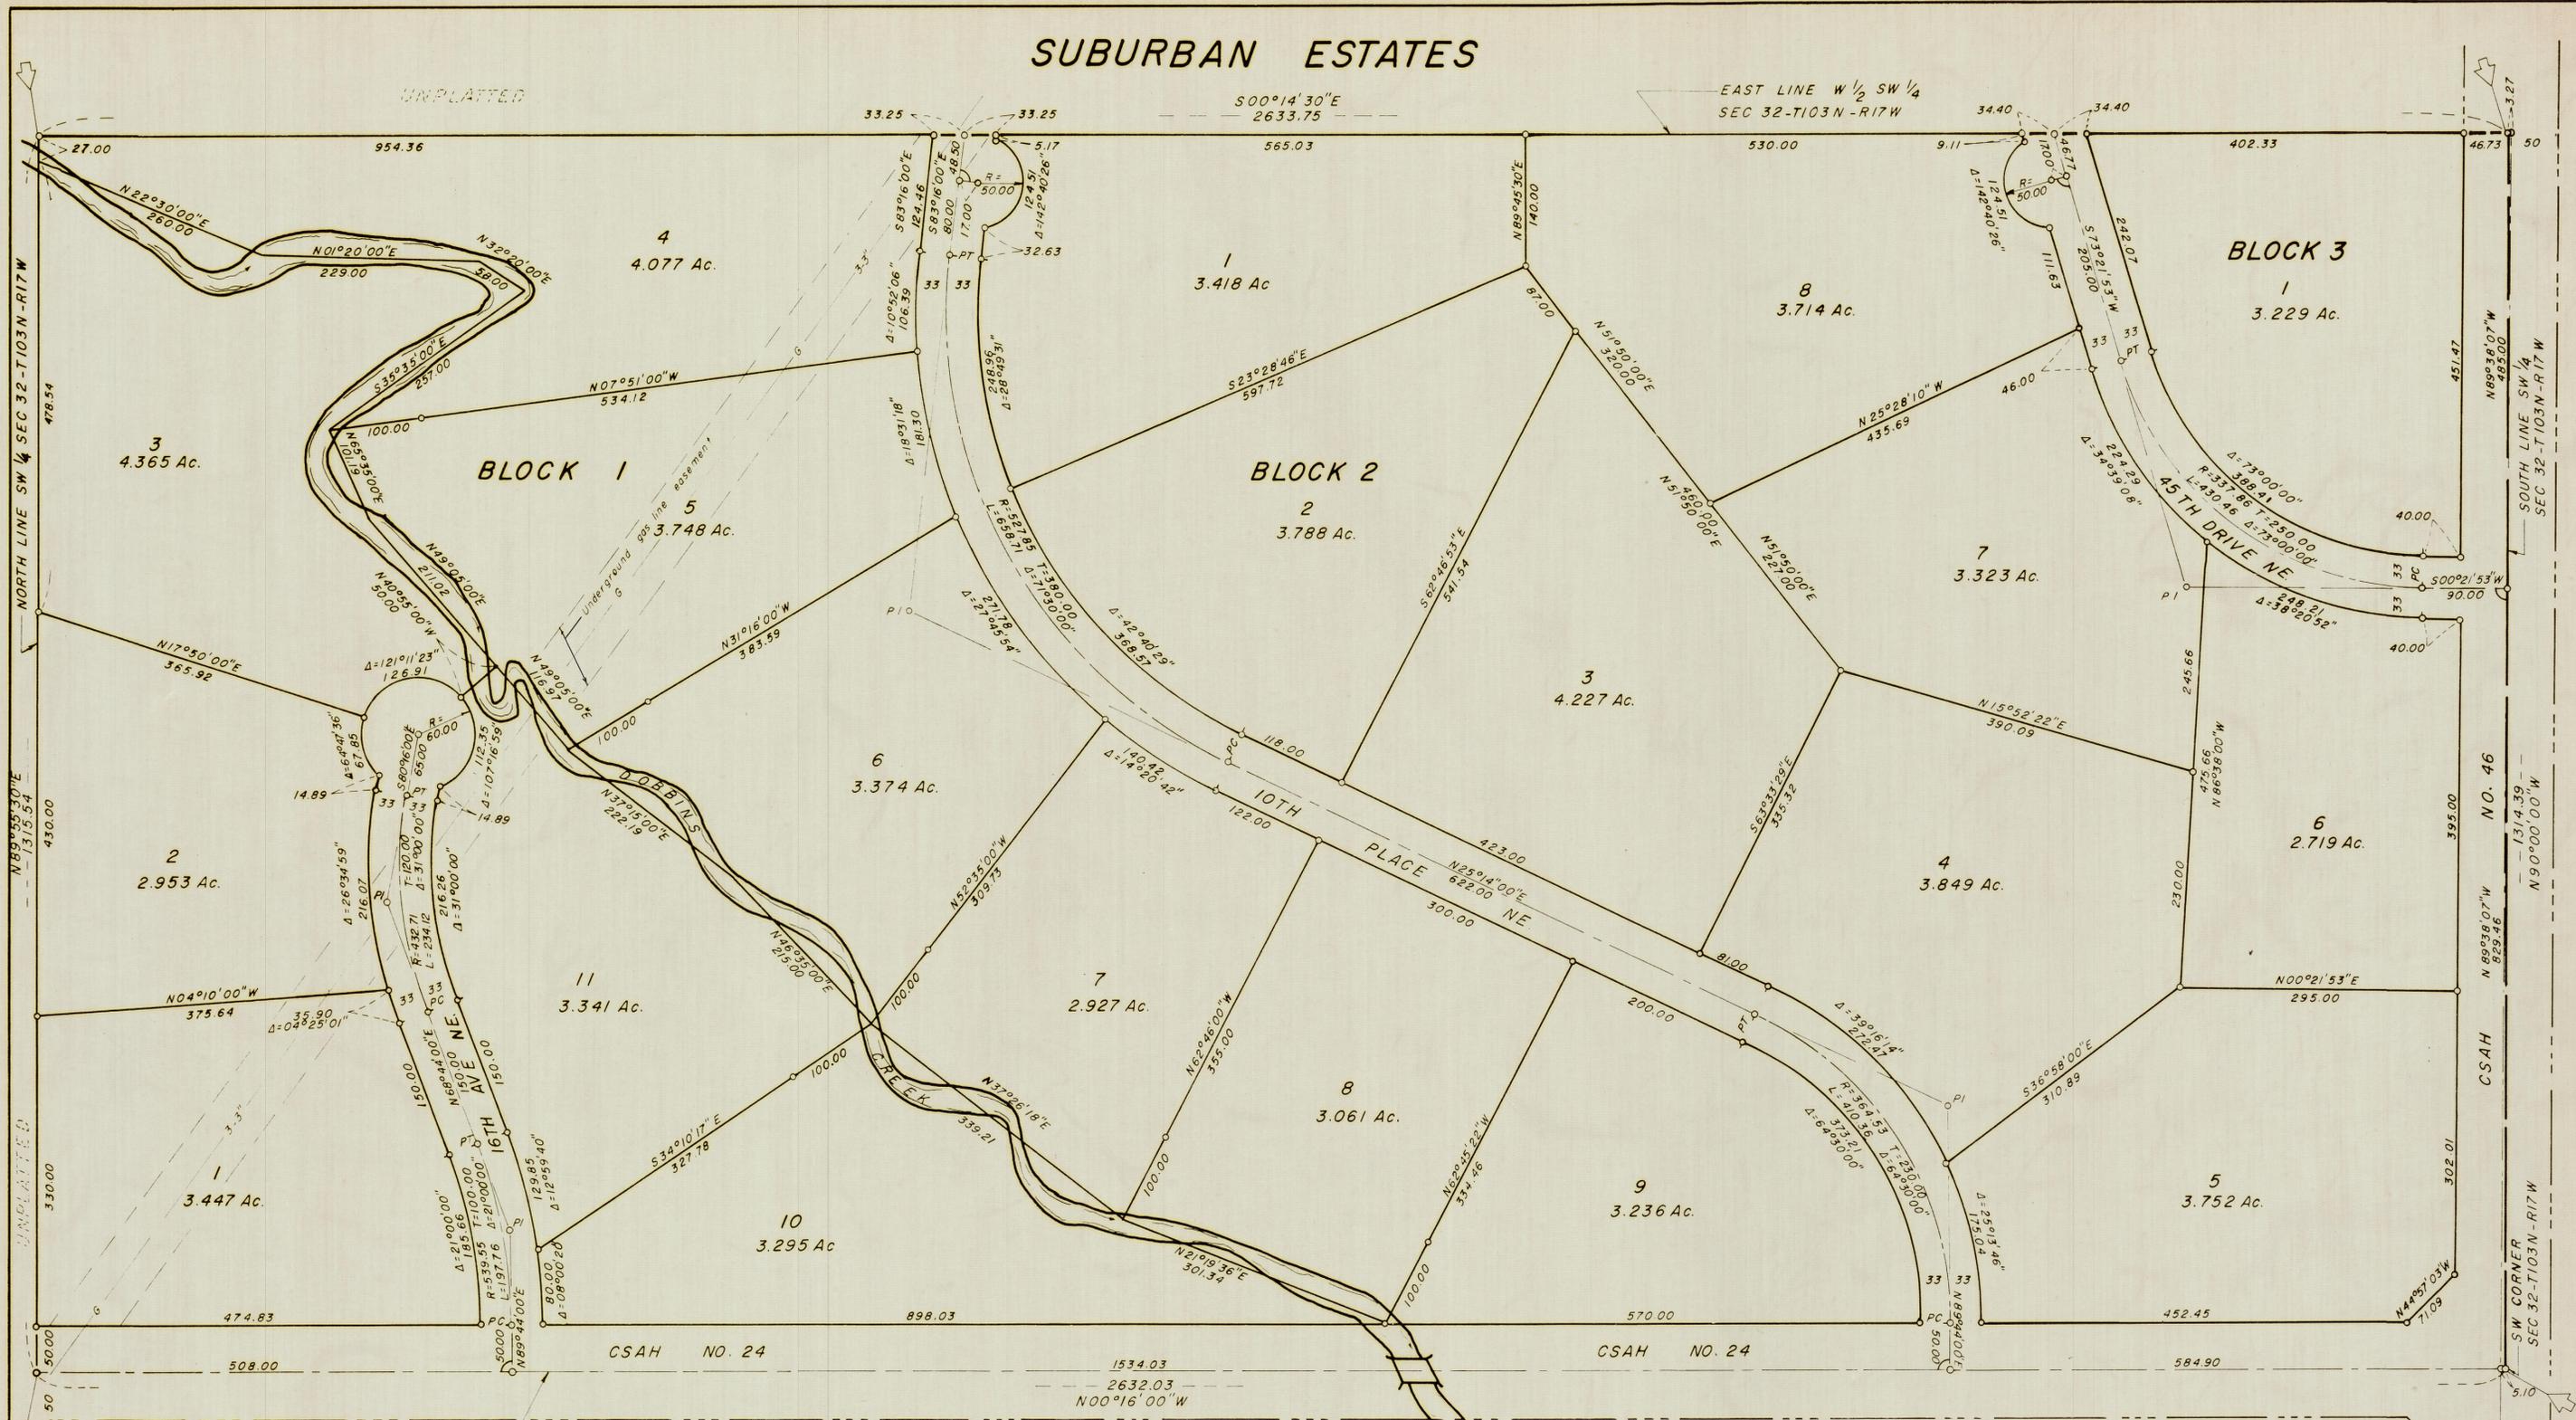

**GAS LINE EASEMENT:** Gas line easement shown hereon is to Northern Natural Gas Company. Easement is 60 feet wide, 30 feet on either side of the centerline shown. Three 3" gas lines are in place approximately on the centerline of the easement. No construction is permitted within 20 feet of any gas line; or within 30 feet of any gas line without permission of the Gas Company. Company must be notified prior to any construction or excavation near the easement.

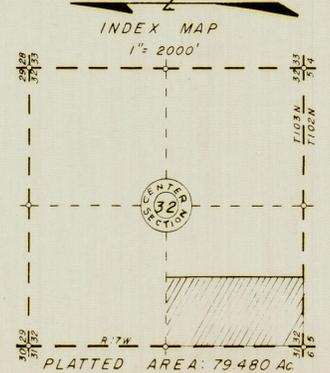


NOTE: Bench Mark = Low steel on bridge on CSAH No. 24, at southwest corner of Lot 9 - Block 1; Elevation 1219.4 (Mean Sea Level)

Known High Water Level in DOBBINS CREEK: Elevation 1218.6 (MSL)

### LEGEND

- Subdivision Corner
- Iron stake monument  
5/8" x 24" long
- 90° angle

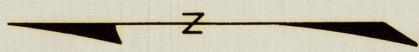

Scale 1" = 100'

**JONES & HAUGH INC.**  
Civil Engineers & Land Surveyors  
Albert Lea, Minnesota  
NOVEMBER 1972  
Drawn by Don E. Larson

