



# SOUTH PARK ADDITION

In the NE 1/4 NE 1/4 NE 1/4 SEC 25-T103N-R15W


CITY of GRAND MEADOW COUNTY of MOWER STATE of MINNESOTA

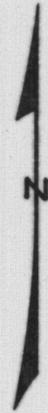

Scale: 1"=100'

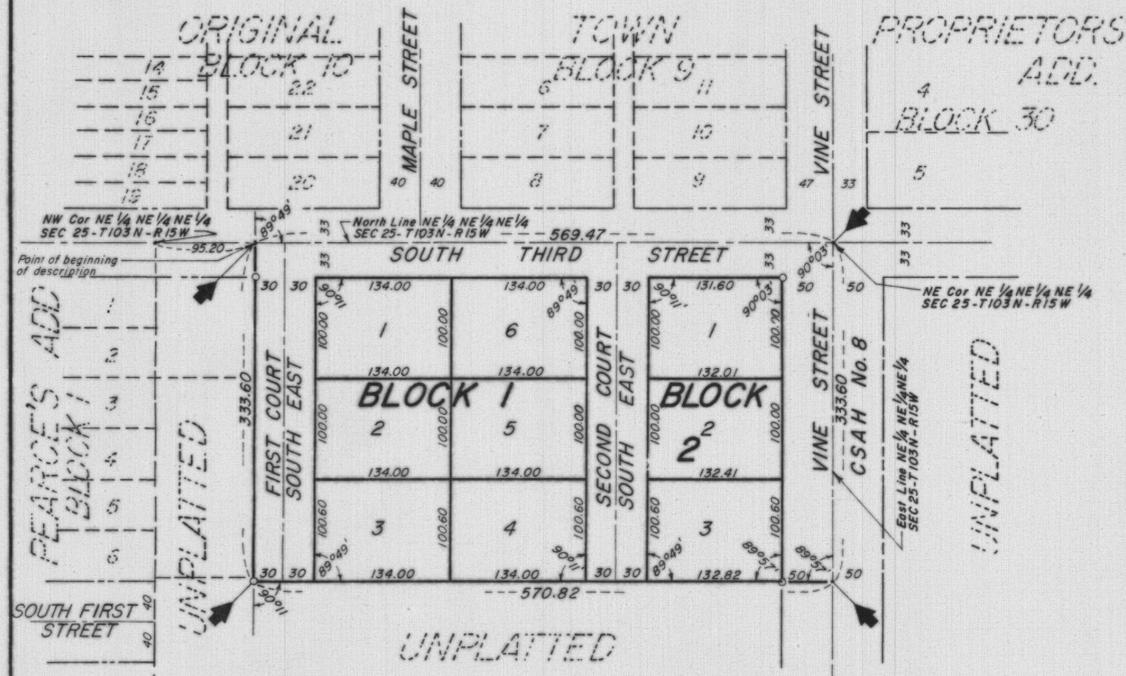

INDEX MAP  
1" = 2000'

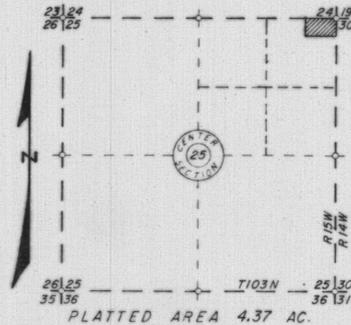

- LEGEND**
- = Iron stake monument  
3/8" Ø x 24" long
  - ◄ = Subdivision Corner

JONES, HAUGH & SMITH INC.  
Civil Engineers & Land Surveyors  
Albert Lea, Minnesota  
September 1976  
Drawn by Don E. Larson

CERTIFICATE OF DEDICATION

Merle E. Swanson and Elaine M. Swanson, his wife, owning all of the following described premises in Mower County, Minnesota, to-wit:

Starting at the northwest corner NE 1/4 NE 1/4 NE 1/4 Section 25 - T103N - R15W; thence east 95.20 feet on the north line of said Section 25, to a point which is hereinafter called the point of beginning;

thence south 333.60 feet at a deflection angle of 90° 11' right;

thence east 570.82 feet at a deflection angle of 90° 11' left, to the east line of said Section 25;

thence north 333.60 feet at a deflection angle of 90° 03' left, on said east line, to the northeast corner of the NE 1/4 NE 1/4 NE 1/4 of said Section 25;

thence west 569.47 feet at a deflection angle of 89° 57' left, on the north line of said Section 25, to the point of beginning;

being part of the NE 1/4 NE 1/4 NE 1/4 Section 25 - T103N - R15W, and containing 4.37 acres.

have caused the above described premises to be surveyed and platted as shown hereon, to be known as SOUTH PARK ADDITION, and do hereby donate and dedicate to the public for public use forever the streets and courts appearing hereon.

*Merle E. Swanson*  
Merle E. Swanson

*Elaine M. Swanson*  
Elaine M. Swanson

STATE OF MINNESOTA )  
COUNTY OF MOWER ) SS

The foregoing instrument was acknowledged before me this 10<sup>th</sup> day of September, 1976 by Merle E. Swanson and Elaine M. Swanson.

EDWARD L. ZIEMER  
NOTARY PUBLIC - MINNESOTA  
MOWER COUNTY  
My Commission Expires AUG. 20, 1983

*Edward L. Ziemer*  
Notary Public  
Mower County, Minnesota  
My Commission Expires Aug 20, 1983

Office of County Recorder  
Mower County, Minnesota ) SS

I hereby certify that the within instrument was filed for record on the 14<sup>th</sup> day of Sept. A.D., 1976 at 11:28 A.M. and duly recorded in Book of PLATS on page 26.

*Charles Engel*  
CHARLES ENGEL, COUNTY RECORDER  
By *Dorothy Johnson* Deputy

324571

SURVEYOR'S CERTIFICATE

I, Harold H. Haugh, a duly registered land surveyor, do this 3rd day of September, 1976, by these presents, certify that the plat hereon is a correct representation of the survey thereof, that all distances are correctly shown on said plat, that all monuments have been correctly placed in the ground as shown, that the outside boundary lines are correctly designated on the plat, that all public highways located before the platting are correctly located and designated hereon, and that there are no wet lands to be designated in accordance with Section 505.02 of 1965 Minnesota Statutes, except as shown on the plat.

*Harold H. Haugh*  
Harold H. Haugh  
Registered Land Surveyor  
Minnesota Reg. No. 5307

STATE OF MINNESOTA )  
COUNTY OF FREEBORN ) SS

The foregoing instrument was acknowledged before me this 3rd day of September, 1976 by Harold H. Haugh.

DOROTHY J. STEJKE  
NOTARY PUBLIC - M  
FREEBORN COUNTY  
My Commission Expires Mar. 2, 1979

*Dorothy J. Stejke*  
Dorothy J. Stejke, Notary Public  
Freeborn County, Minnesota  
My Commission Expires Mar. 2, 1979.

We do hereby certify that the within plat of SOUTH PARK ADDITION was duly accepted and approved by the City Council of the City of Grand Meadow, on the 10<sup>th</sup> day of September, 1976.

*Ronald Peck*  
Mayor

Attest: *Ralph Kuhn*  
City Clerk

I, Graham R. Uzlik, County Auditor, Mower County, Minnesota, hereby certify that liens, if any, against the above described premises in any drainage proceedings have been apportioned to the respective lots, tracts and parcels situated in the described tract, pursuant to Minnesota Statutes (1953) 106.401, as amended by 1957 Session Laws, Chapter 495.

*Graham R. Uzlik*  
County Auditor