

MINNESOTA DEPARTMENT OF TRANSPORTATION
RIGHT OF WAY PLAT NO. 50-3

STATE PROJECT NO. 5007(105-199)902
IN THE SOUTHEAST QUARTER OF SECTION 17, T. 101 N., R. 18 W.,
IN THE NORTH HALF OF THE NORTHEAST QUARTER OF SECTION 20, T. 101 N., R. 18 W.,
MOWER COUNTY, MINNESOTA

THE COMMISSIONER OF TRANSPORTATION IS HEREBY DESIGNATING THE DEFINITE LOCATION OF TRUNK HIGHWAY NO. 105 FROM 0.7 MILE SOUTH TO 1.7 MILES SOUTH OF THE JUNCTION OF C.S.A.H. NO. 5.

as shown on this plat prepared by the State of Minnesota Department of Transportation is hereby certified as the official plat of that portion of said T.H. 105 within the designated portion of Sections 17 & 20 and the Commissioner's Order therefor, pursuant to Minnesota Statutes, section 160.085, section 160.14 subd. 1, section 161.16 subd. 2, and section 161.18.

Commissioner's Order No.	Location	Nature of Interest
79482	PLAT 50-3	Definite location, width, access, temporary easement and building removal easement.

Certified by

James N. Denn
Commissioner of Transportation

K.F. Rasmussen 9-9-93
by K.F. Rasmussen Date
Director, Office of Right of Way and Surveys

I hereby certify that this plat was prepared by me or under my direct supervision and that I am a duly Registered Land Surveyor under the Laws of the State of Minnesota; that this plat meets requirements of Minnesota Statutes, section 160.085, section 160.14 subd. 1, section 161.16 subd. 2, and section 161.18; that parcel ownerships are correctly described and delineated on the plat; and that the proposed right-of-way boundary lines are correctly designated on the plat.

Certified by *E. Edman Sber* 11933 9-9-93
Registered Land Surveyor License No. Date
Office of Right of Way and Surveys

I hereby certify that this plat was surveyed by me or under my direct supervision and that I am a duly Registered Land Surveyor under the Laws of the State of Minnesota; that all measurements are correctly shown on this plat; and that all monuments have been correctly placed as shown on this plat.

Certified by *Eugene O. Markburger* 21357 9-10-93
Registered Land Surveyor License No. Date
MnDOT District Office

SURVEY STANDARDS

- The plat values, azimuths, and distances are based on the project control survey system.
- The boundary monuments shown on this plat have been field checked for location. The standard deviation for the monument position is 0.10 feet.
- The county coordinates shown on one monument are based on ties to national control monuments.
- Certificates of Location have been filed at the County Recorder's Office and/or the County Surveyor's Office for the section corner monuments shown on this plat.
- For details of this survey contact the Surveying and Mapping Section at the Minnesota Department of Transportation, ROCHESTER, Name of District



AZIMUTH ORIENTATION AND GRID CONVERSION

Plat azimuths are oriented to the County Coordinate System with 0 degrees 0 minutes 0 seconds being 'GRID NORTH'. Plat distances are ground lengths.

CONVENTIONAL SYMBOLS

Section Line	Building Removal Easement	B. R. E.
Quarter Line	R/W Parcel Number	3
Sixteenth Line	Access Control	o
Property Line	Access Opening	o
R/W Boundary	R/W	o
Existing D.O.T. R/W Line	Aluminum Cap	o
And Other Road R/W's	3/4" D.O.T. Iron Pin	o
Railroad R/W	Other Iron Monument	o
Private Easement	Concrete or Stone Monument	o
Temporary Easement	R/W Boundary Corner	o

DISTANCES SHOWN TO FEET (66, 80 ETC.) ARE EXTRINSIC VALUES.

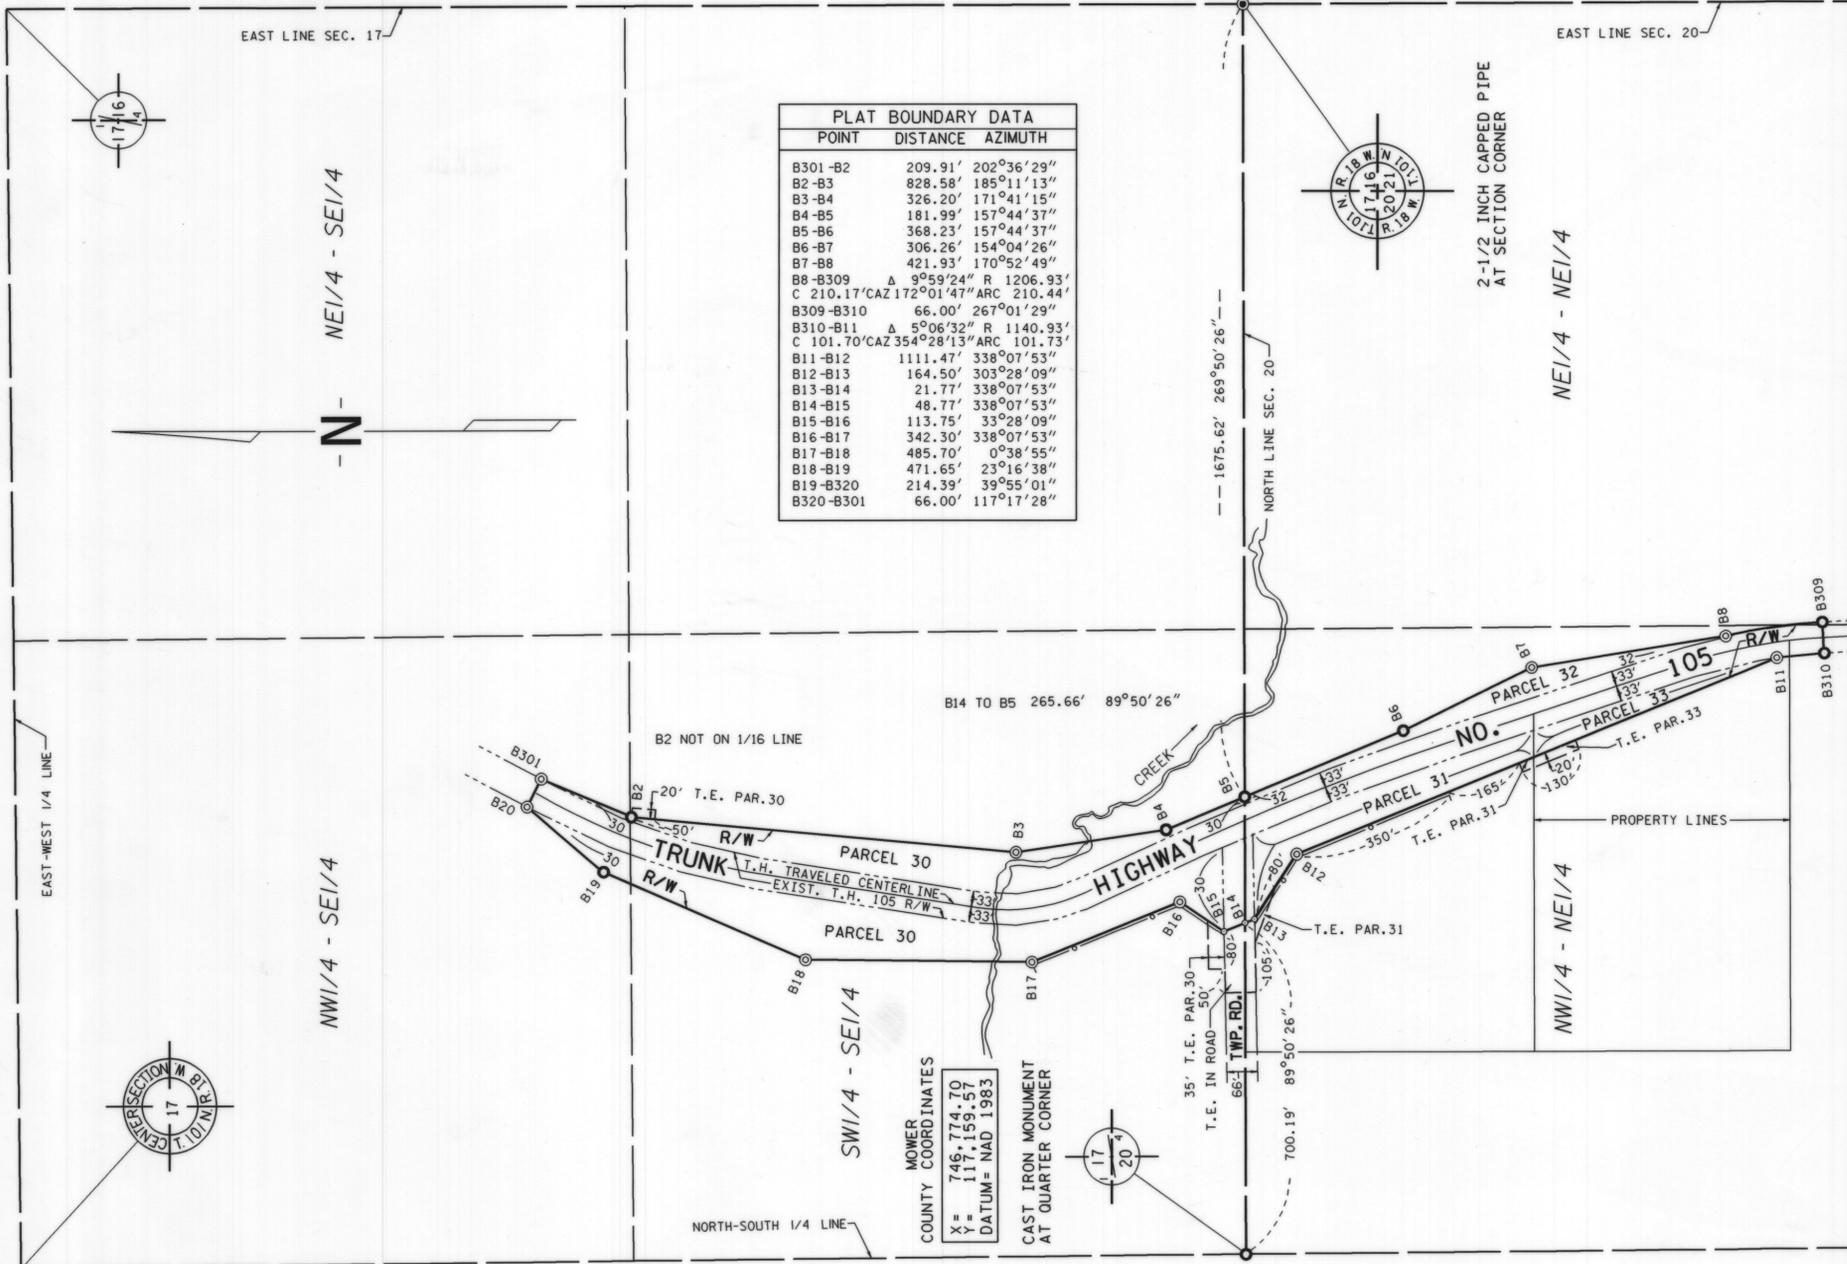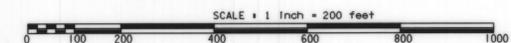

RIGHT OF WAY IN SECTION 17							
PARCEL	OWNER	LOCATION	TORREN'S CERTIFICATE NO.	NEW T.H. R/W ACRES (MORE OR LESS)	TEMPORARY EASEMENT ACRES (MORE OR LESS)	BUILDING REMOVAL EASEMENT EXPIRES ON	PERMANENT R/W INTEREST
30	SHERBUN ROBERTS	W1/2SE1/4		4.66	0.10	12-1-96	FEE
RIGHT OF WAY IN SECTION 20							
31	LOWELL L. LEARN	NW1/4NE1/4		1.13	0.04	12-1-96	FEE
32	RUSSEL E. LEE	NW1/4NE1/4		0.69			FEE
33	LOWELL L. LEARN	NW1/4NE1/4		0.42	0.05	12-1-96	FEE

NOTE: TEMPORARY EASEMENTS IN PUBLIC ROADS WILL EXPIRE ON 12-1-96.

423575

DOC. NO.

OFFICE OF COUNTY RECORDER
MOWER COUNTY, MINN.
I HEREBY CERTIFY THAT THIS PLAT HAS BEEN FILED IN THIS OFFICE AT 10 O'CLOCK A.M. ON 9-9-93 BOOK OF PLATS PAGE 167 COUNTY RECORDER