
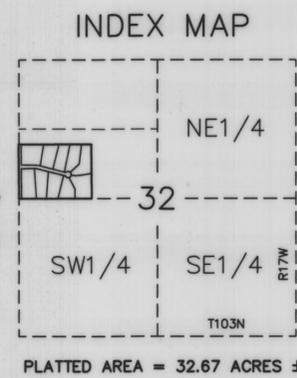


RED ROCK ESTATES

IN THE S1/2 NW1/4 SECTION 32-T103N-R17W
TOWNSHIP OF RED ROCK COUNTY OF MOWER STATE OF MINNESOTA

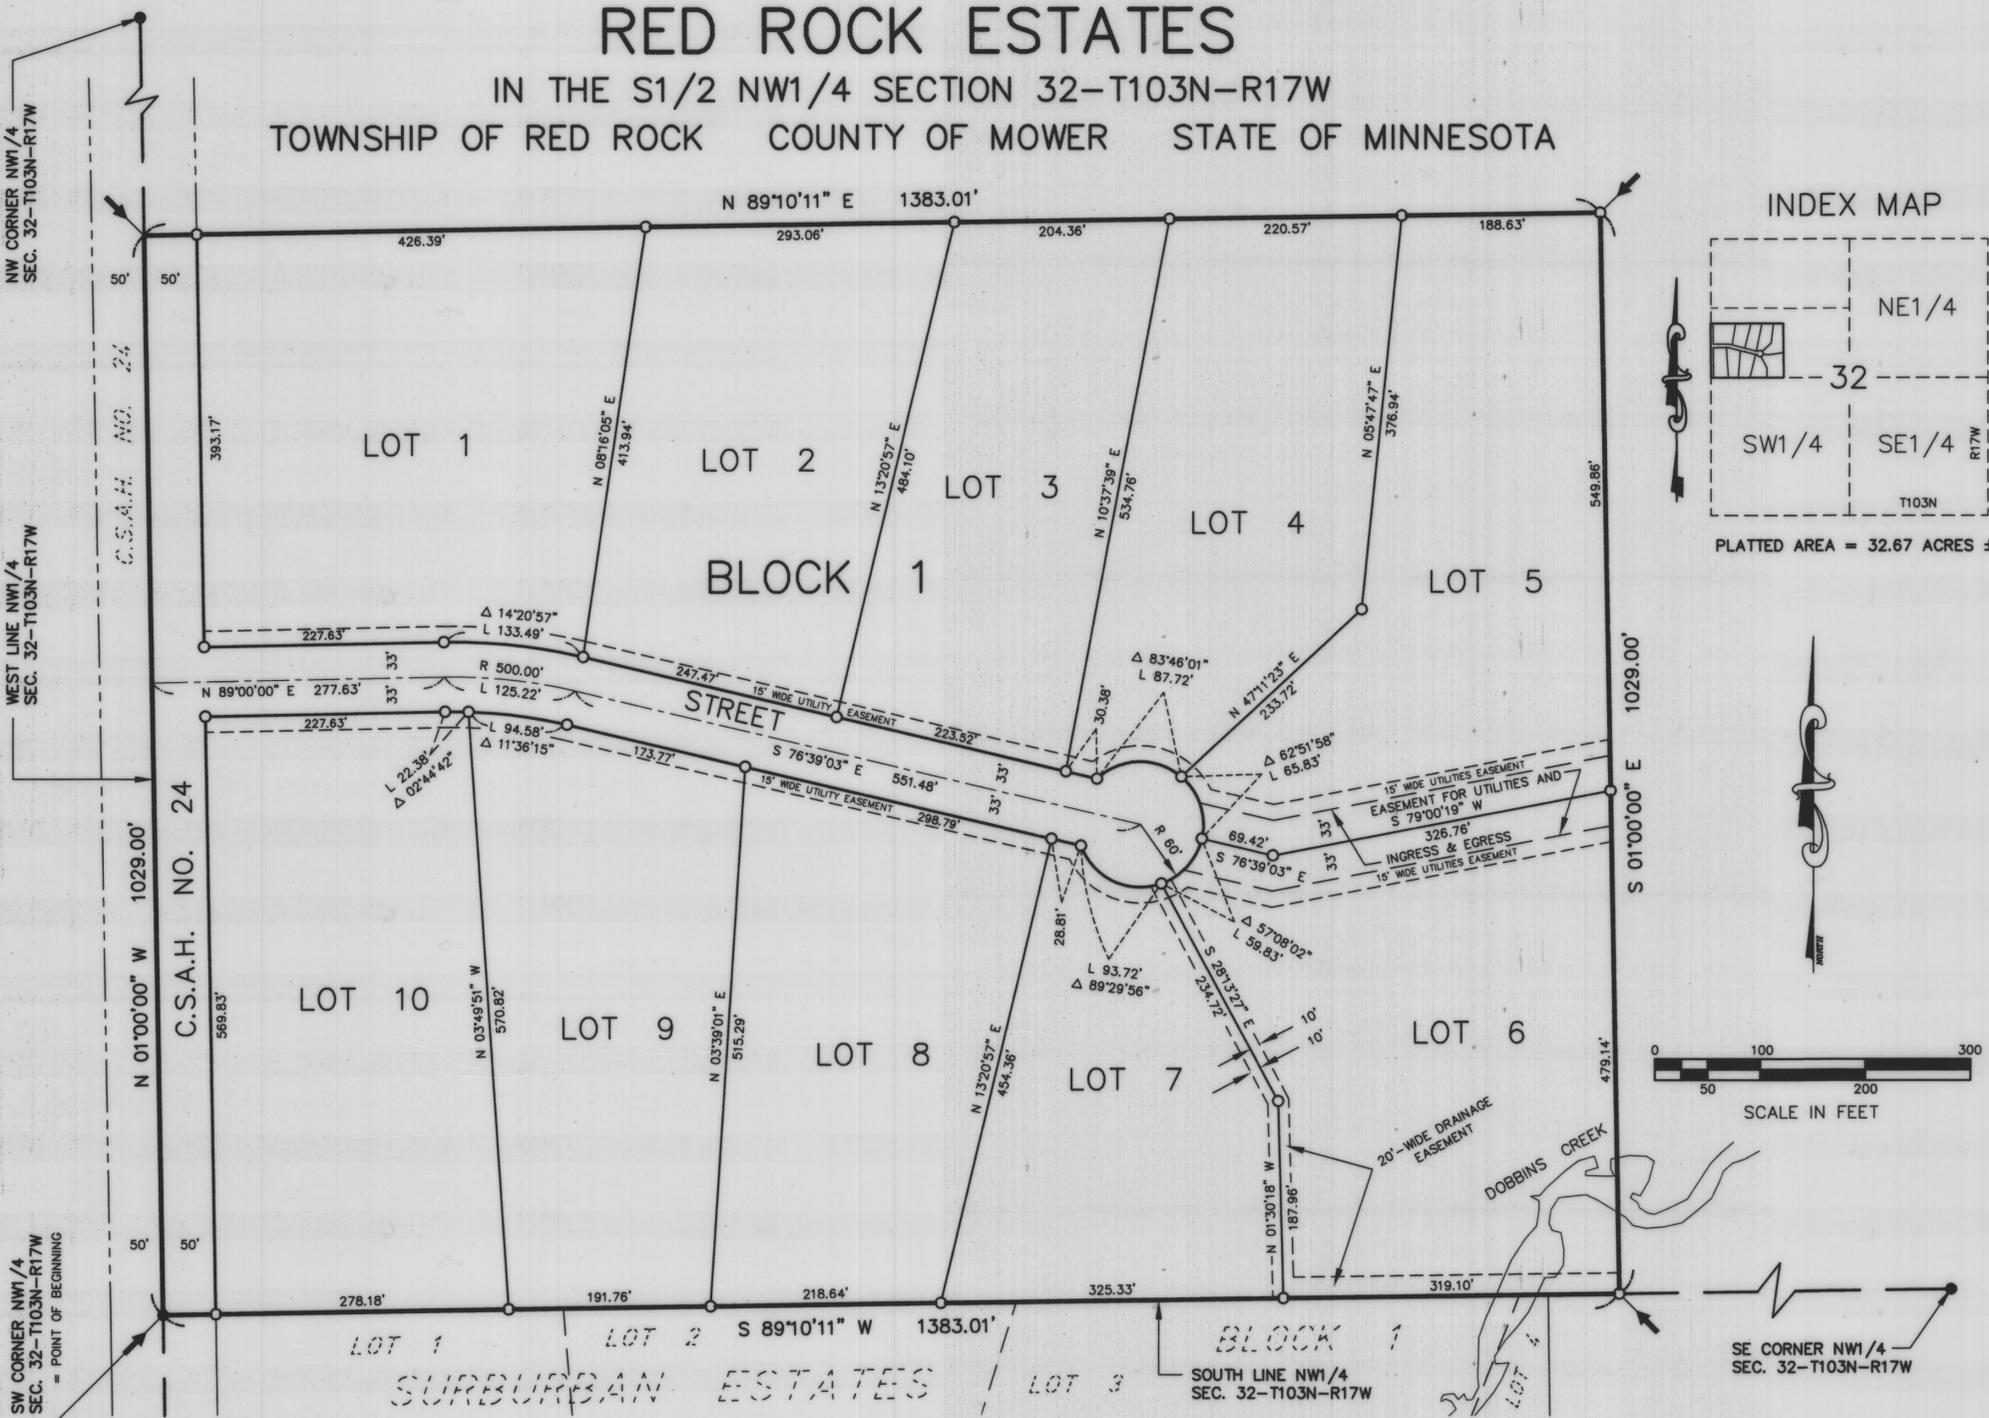

SURVEYOR'S CERTIFICATE
I, John H. Schulte IV, a duly registered land surveyor, do this 21 day of June, 1999, by these presents, certify that the plat hereon is a correct representation of the survey thereof, that all distances are correctly shown on said plat, that all monuments have been correctly placed in the ground as shown, that the outside boundary lines are correctly designated on the plat, that all public highways located before the platting are correctly located and designated hereon, and that there are no wet lands as defined in MS 505.02, Subd. 1, or public highways to be designated other than as shown.
John H. Schulte IV
Registered Land Surveyor
Minnesota Reg. No. 13807

STATE OF MINNESOTA)
COUNTY OF FREEBORN) ss
The foregoing instrument was acknowledged before me this 21 day of June, 1999 by John H. Schulte IV.
Elaine G. Wallace
Elaine G. Wallace, Notary Public
Waseca County, Minnesota
My Commission Expires 1-31-2000

TITLE OPINION
I, Paul J. Killinen, licensed attorney, State of Minnesota, do hereby certify that the owner, as indicated hereon, represents all ownership interests in the land encompassed by this plat.
Paul J. Killinen
TOWNSHIP CERTIFICATE
I hereby certify that the within Plat has been approved by the Town Board of Red Rock Township, Mower County, Minnesota, this 13 day of July, 1999. This plat has been submitted to and written comments and recommendations have been received from the County Highway Engineer.
Francis G. Kinney
Clerk

COUNTY TREASURER'S CERTIFICATE
I hereby certify that, on this the 14 day of July, 1999, the current taxes have been paid on the land described herein.
Ruth E. Harris
County Treasurer, Mower County, MN

COUNTY AUDITOR'S CERTIFICATE
No delinquent taxes due, and current taxes are paid, and transfer has been entered this 14 day of July, 1999.
Sherrwood Veseide
County Auditor, Mower County, MN
V. S. Janson Dep.

I hereby certify that the within Plat has been approved by the Board of County Commissioners of Mower County, Minnesota, this 27 day of July, 1999.
Sherrwood Veseide
County Auditor, Mower County, MN
V. S. Janson Dep.

COUNTY RECORDER'S CERTIFICATE
STATE OF MINNESOTA)
COUNTY OF MOWER) ss
INSTRUMENT NUMBER 474776
I hereby certify that this instrument was filed in the office of the County Recorder for record on this 27 day of July, 1999, at 11:00 o'clock A.M., and was duly recorded in the Mower County records as Instrument Number 474776.
Susan M. Davis
County Recorder
By: Jill Codes
Deputy

LEGEND
○ = 5/8" ø x 16" iron stake monument (capped RLS 22705) - Placed
● = Iron stake monument - Found
← = Subdivision Plat Corner
BASIS OF BEARING SYSTEM :
ALL BEARINGS ARE BASED UPON THE BEARING OF THE WEST LINE OF THE NW1/4 SECTION 32-T103N-R17W, WHICH IS ASSUMED TO BE NORTH 01°00'00" WEST.
JONES, HAUGH & SMITH INC
CONSULTING ENGINEERS & LAND SURVEYORS
515 SOUTH WASHINGTON AVENUE
ALBERT LEA, MINNESOTA 56007
APRIL 1999
DRAWN BY GENE E. BUHR, EIT

CERTIFICATE OF DEDICATION
KNOW ALL MEN BY THESE PRESENTS: That Daniel P. Hodgman and Lori A. Hodgman, his wife and Scott D. Hodgman and Beth K. Hodgman, his wife, owners of the following described property situated in the Township of Red Rock, County of Mower, State of Minnesota, to-wit:
The South 1029.00 feet of the West 1383.00 feet of the S 1/2 NW 1/4 Section 32-T103N-R17W, Mower County, Minnesota;
having caused the above described premises to be surveyed and platted as shown hereon, to be known as RED ROCK ESTATES, do by these presents dedicate to the public for public use forever, and for the use of the public utilities, the thoroughfare appearing hereon, for the installation and maintenance of facilities installed in and over said easements to serve adjacent or other premises in the vicinity.
Witness our hands this 21st day of June, 1999.
Daniel P. Hodgman
Daniel P. Hodgman
Lori A. Hodgman
Lori A. Hodgman
Scott D. Hodgman
Scott D. Hodgman
Beth K. Hodgman
Beth K. Hodgman

STATE OF MINNESOTA)
COUNTY OF MOWER) ss
The foregoing instrument was acknowledged before me this 21st day of June, 1999 by Daniel P. Hodgman and Lori A. Hodgman, his wife.
Anne M. Headberg
Notary Public Minnesota
Dodge County
My Commission Expires
January 31, 2000
Anne M. Headberg
Notary Public
Dodge County, Minnesota
My Commission Expires 1-31-2000
STATE OF MINNESOTA)
COUNTY OF MOWER) ss
The foregoing instrument was acknowledged before me this 21st day of June, 1999 by Scott D. Hodgman and Beth K. Hodgman, his wife.
Anne M. Headberg
Notary Public Minnesota
Dodge County
My Commission Expires
January 31, 2000
Anne M. Headberg
Notary Public
Dodge County, Minnesota
My Commission Expires 1-31-2000