


PLAT

OF

A PARCEL OF LAND SITUATED IN THE SOUTH WEST 1/4 OF THE SOUTH WEST 1/4 OF SECTION 22, TOWNSHIP 103 NORTH, RANGE 18 WEST OF THE 5TH. P.M.

SCALE - 1 INCH = 100 FEET

MARCH 24, 1948

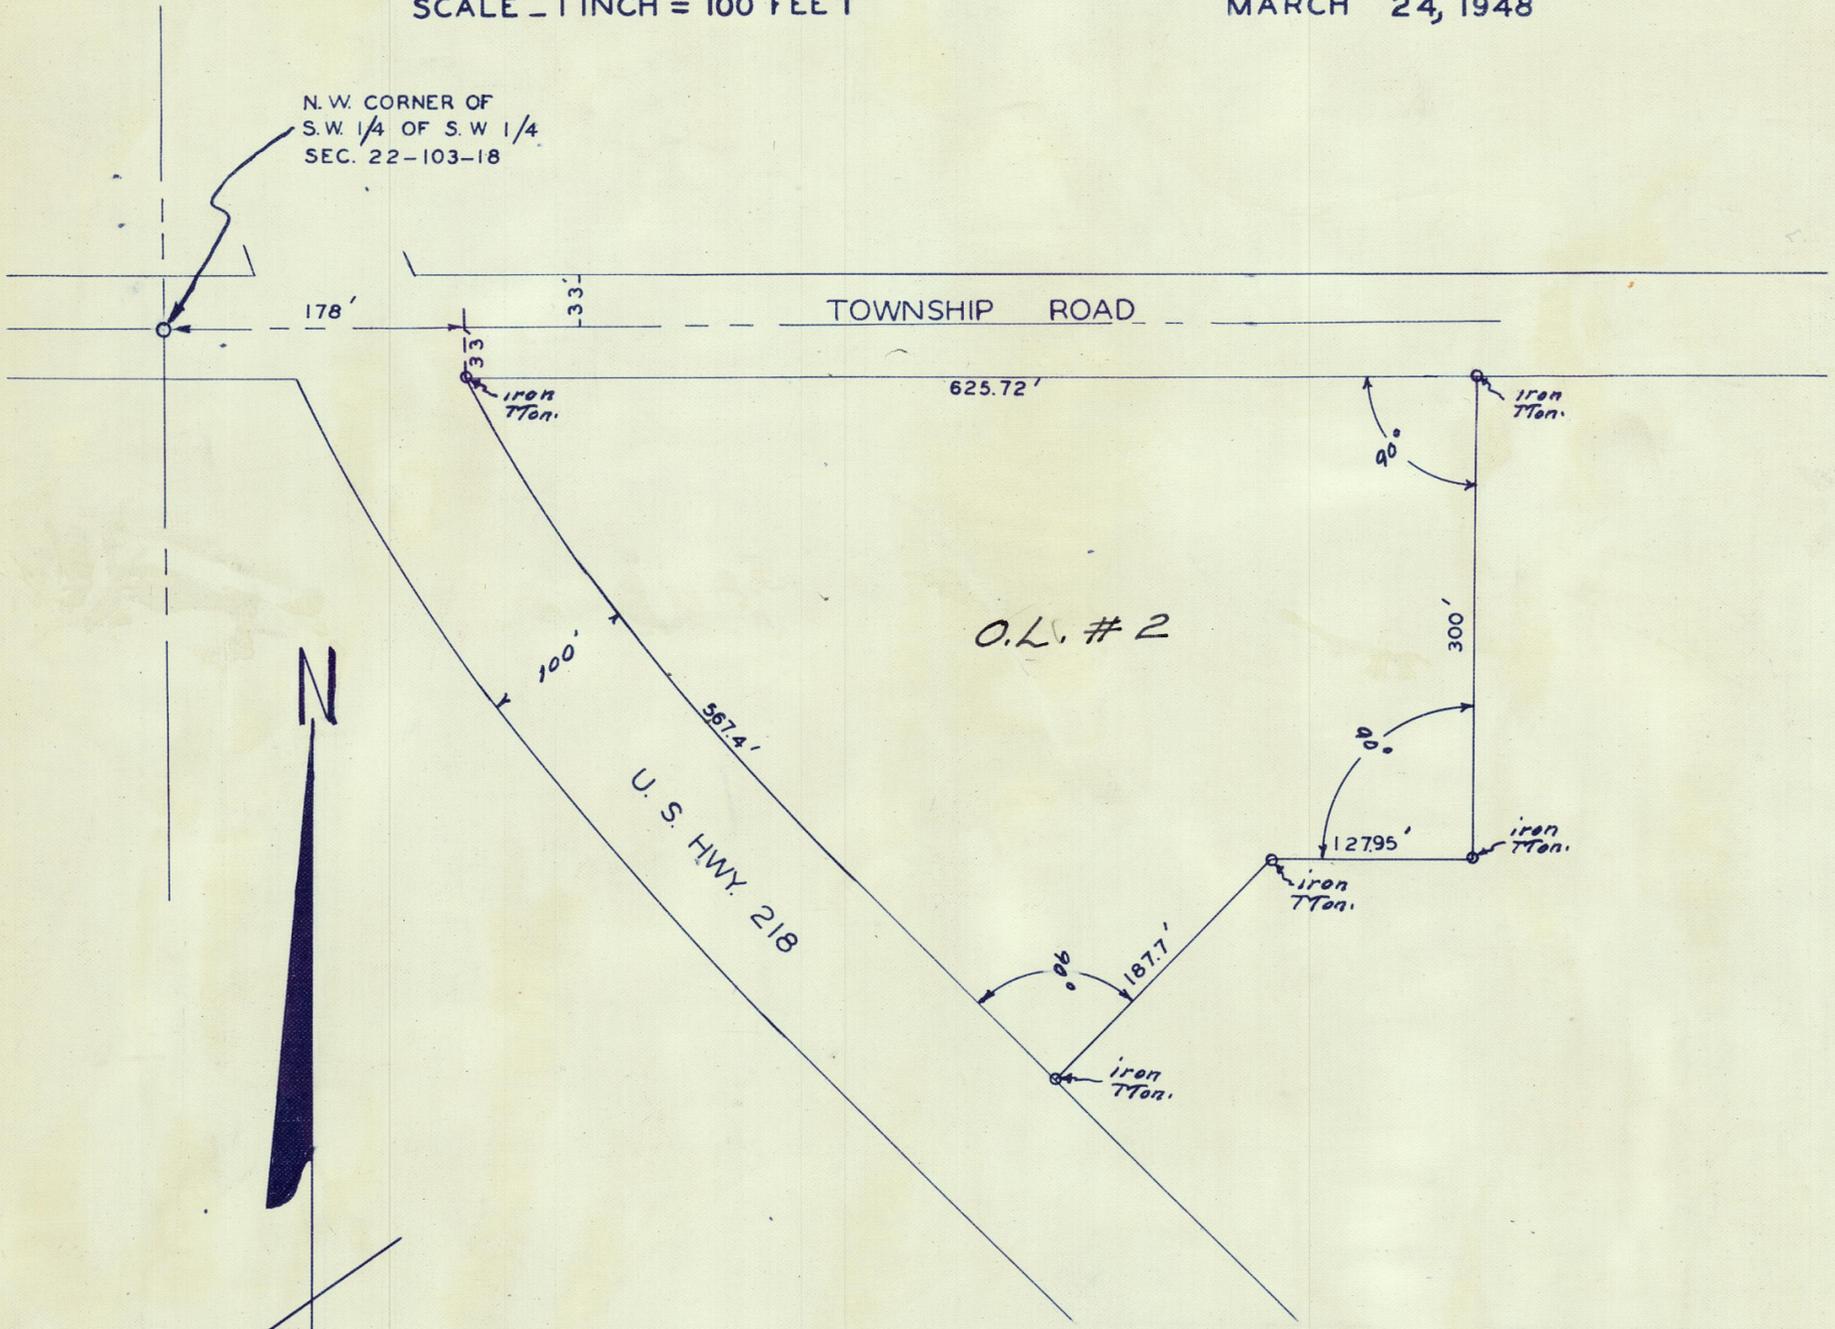

O.L. # 2

CERTIFICATES

SURVEYOR - SEE MISC. BOOK W PAGE 83
DEDICATION - SEE MISC. BOOK _____ PAGE _____
APPROVALS - SEE MISC. BOOK _____ PAGE _____

REGISTER OF DEEDS OFFICE

MOWER COUNTY

RECEIVED FOR RECORD THIS 14 DAY OF April A.D. 1948 AT 11:30 A.M. AND RECORDED IN VOL. 5 OF PLATS ON PAGE 54

Paul M. Mowbray
REGISTER OF DEEDS

Taxes paid and transfer entered this 15 day of April 1948
C. M. Hubbard
County Auditor.

I hereby certify that taxes for the year 1947 on the land described within are paid.

C. Cherry
County Treasurer

I hereby certify that this survey, plan, or report was prepared by me or under my direct supervision and that I am a duly Registered Land Surveyor under the laws of the State of Minnesota.

L. A. Edison
Date Mar 24-48 Reg. No. 432