


REARRANGEMENT OF CEDAR CITY CEMETERY.

LOCATED SE 1/4 SE 1/4 SEC. 32 T102N R18W

OCT. 5, 1962

SCALE: 1" = 300'

G. E. Carlson
REG. LAND SURVEYOR
MINN. NO. 1863

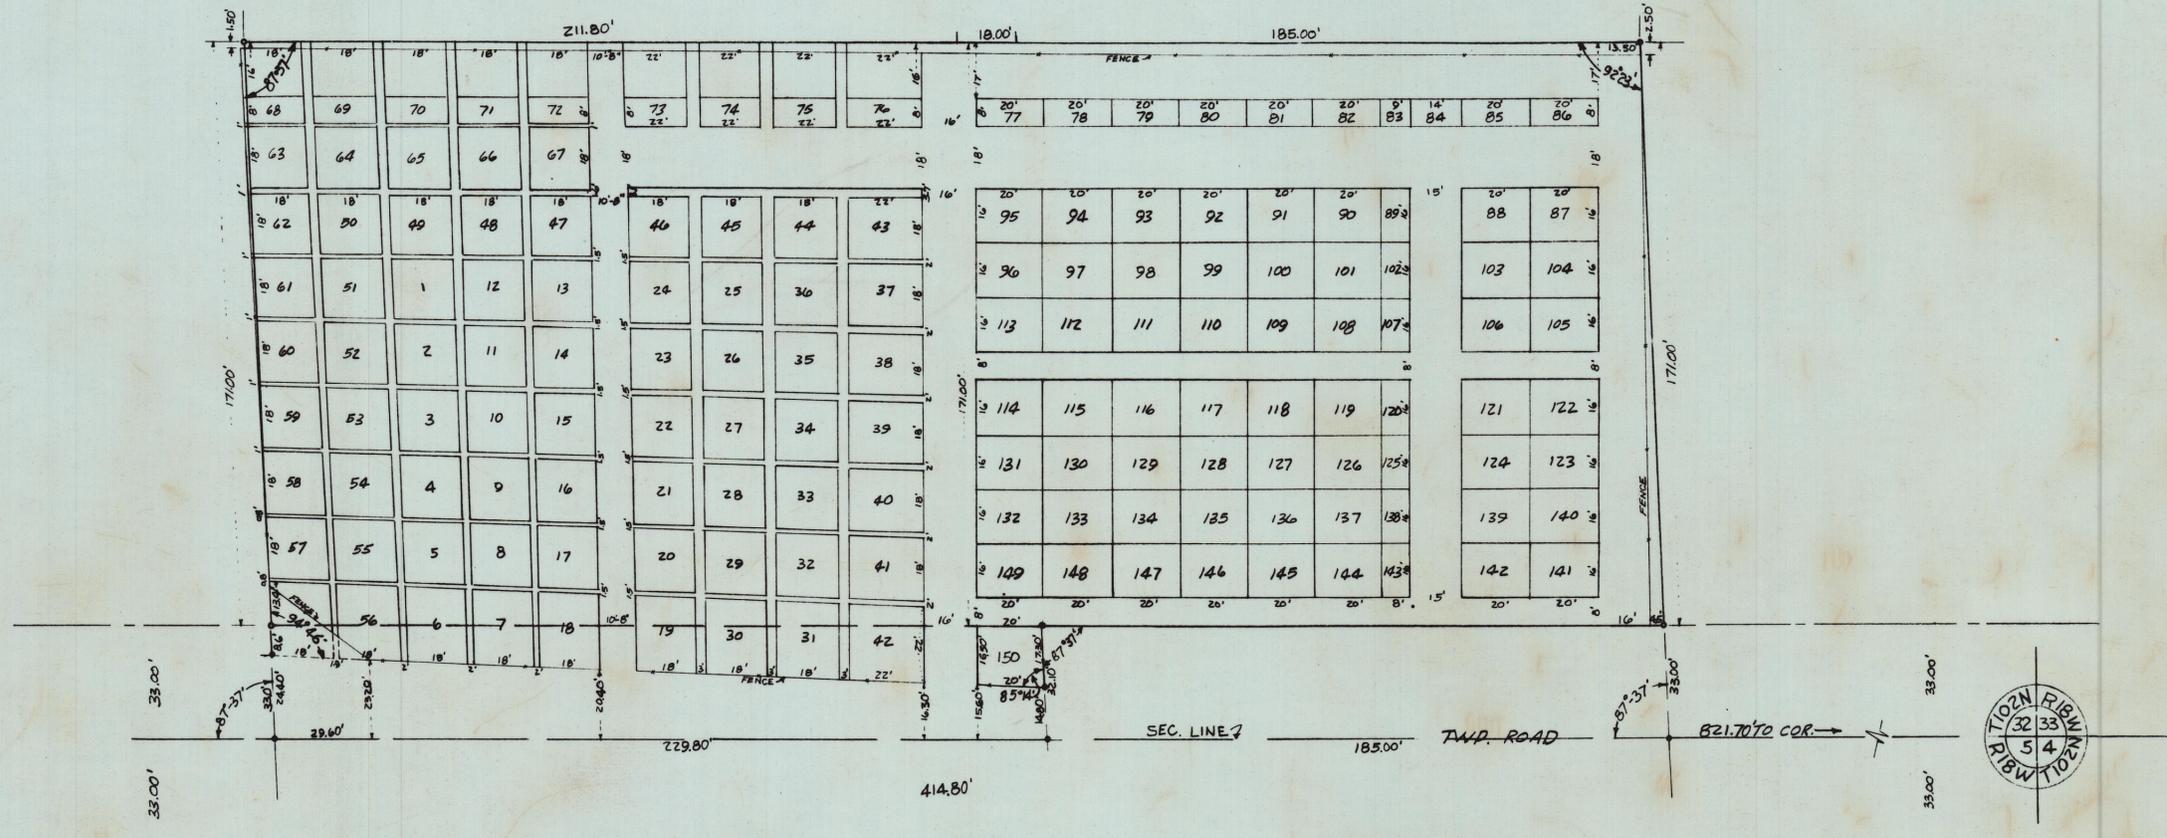

SURVEYOR'S CERTIFICATE

I, G. Ev. Carlson, a registered land surveyor, hereby certify that the plat of the Rearrangement of Cedar City Cemetery is a correct representation of the survey, that all distances are correctly shown on the plat, that the monuments for guidance of future surveys have been correctly placed in the ground as shown, that the outside boundary lines are correctly designated on the plat, that there are no wet lands, and that there are no public highways to be designated in accordance with Section 505.02 Minnesota Statutes.

G. E. Carlson
G. Ev. Carlson
Reg. Land Surveyor

STATE OF MINNESOTA)
) SS
COUNTY OF MOWER)

On this 8th day of October, 1962, before me, a Notary Public within and for said county and state, personally appeared G. Ev. Carlson, to me known to be the person described in and who executed the foregoing instrument, and acknowledged that he executed the same as his free act and deed.

Purl Enger
Purl Enger, Notary Public
Mower County, Minnesota
My Commission Expires June 5, 1968

COUNTY AUDITOR'S CERTIFICATE

I, Graham R. Uzlik, the duly appointed, qualified and acting County Auditor of Mower County, Minnesota, and the person having official charge of the records of the proceedings of the Board of County Commissioners of said County, do hereby certify that at a regular meeting of said Board of County Commissioners on Oct. 23, 1962, the said Board did duly accept, confirm and approve the attached plat of Rearrangement of Cedar City Cemetery in the SE 1/4 SEC. 32 T102N R18W, Mower County, Minnesota. I further certify that liens, if any, against the above described premises in any drainage proceedings have been apportioned to the respective lots, tracts and parcels situated in the described tract, pursuant to Minnesota Statutes (1953) 106.401, as amended 1957 Session Laws, Chapter 495.

260908

Graham R. Uzlik
Graham R. Uzlik

STATE OF MINNESOTA)
) SS
COUNTY OF MOWER)

I hereby certify that the within Plat was filed in this office for record on the 31 day of October, 1962 at 10:00 o'clock A.M. and was duly recorded in Book 10 of Plats, Page 70.

Purl M. Enger
Purl M. Enger
Register of Deeds
By Almer R. Beyer, Deputy