



PLATTED AREA 23.618 AC.

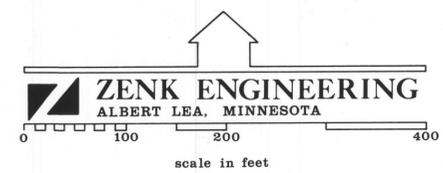

LEGEND

- IRON MONUMENT INPLACE
- 3/4" Ø IRON PIPE & CAP
- ⬮ LIMITS OF PLATTED AREA

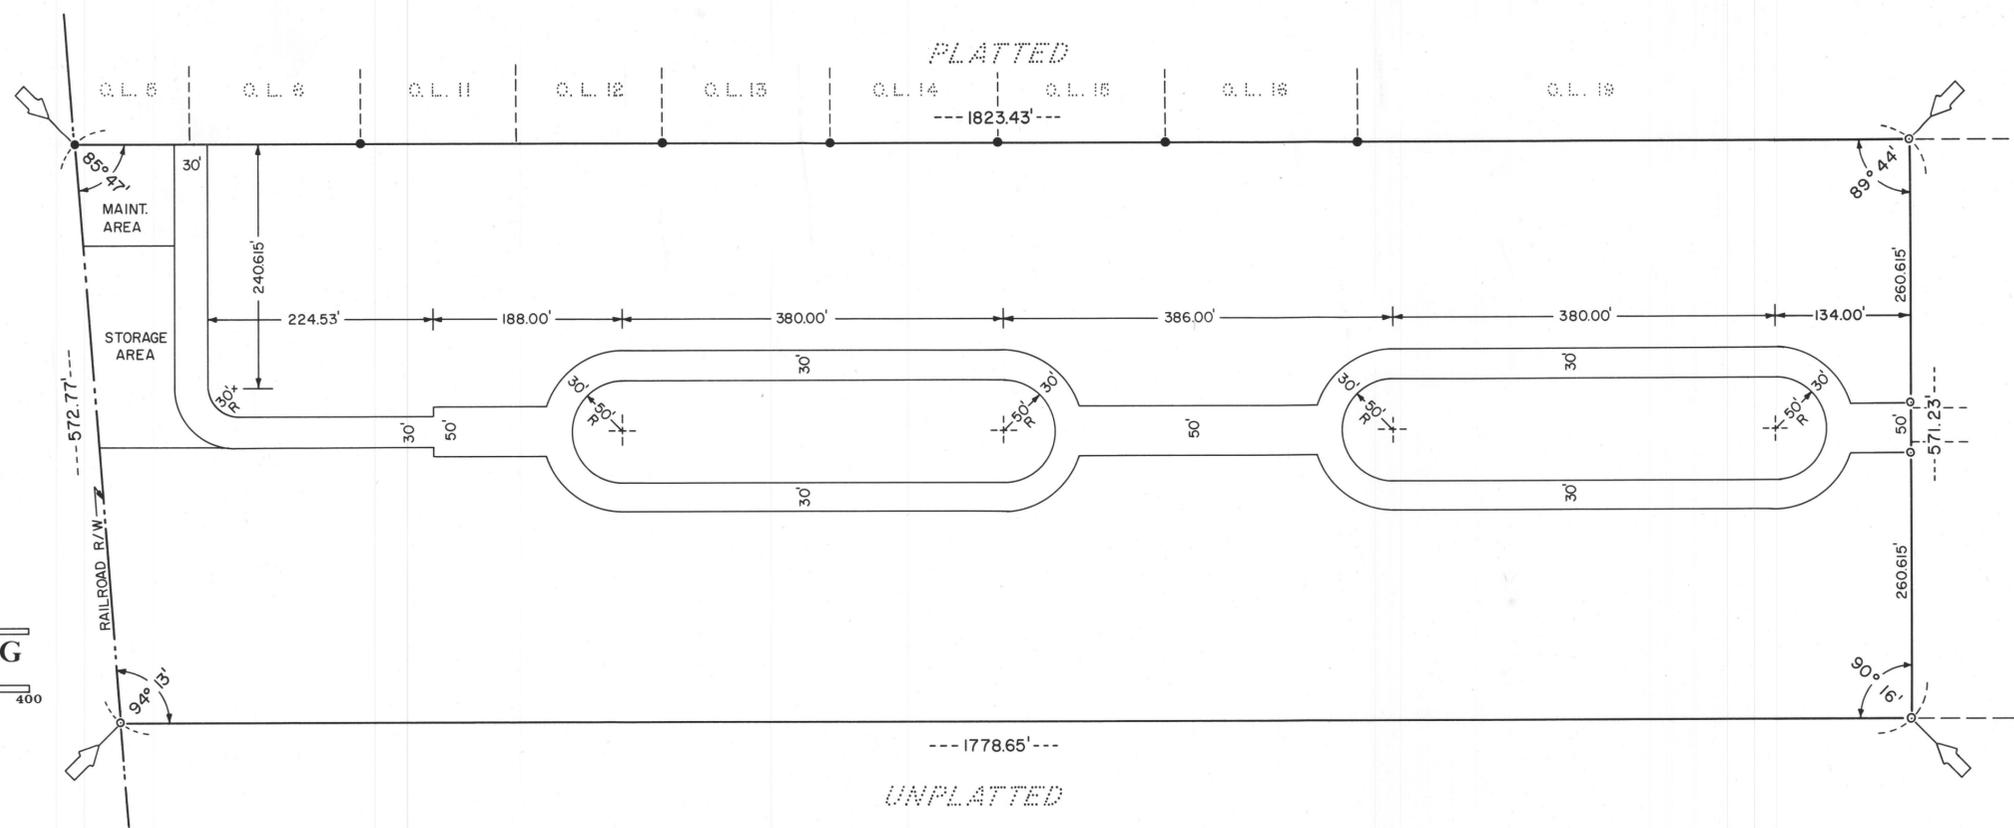

GRANDVIEW MEMORIAL GARDENS

PLAT OF
**FIRST ADDITION TO
 GRANDVIEW MEMORIAL GARDENS**
 LOCATED IN THE S.1/2 S.E.1/4 SEC. 14 T.102N R.18W
 COUNTY OF MOWER
 STATE OF MINNESOTA

DECEMBER 18, 1970

CERTIFICATE OF DEDICATION

Grandview Memorial Gardens, Inc., owning all of the following described premises in Mower County, Minnesota, to-wit:
 Commencing at the N.W. Cor. of Grandview Memorial Gardens as platted and recorded in the office of the Register of Deeds, Mower County, Minnesota, hereinafter called the point of beginning; thence westerly 1823.43 feet along the north line of the S. 1/2 of the S.E. 1/4 of Section 14 to a point on the east right of way line of the Chicago, Milwaukee, St. Paul and Pacific Railroad; thence southeasterly 572.77 feet at a deflection angle of 94° 13' left along said railroad right of way line; thence easterly 1778.65 feet at a deflection angle of 85° 47' left; thence northerly 571.23 feet at a deflection angle of 89° 44' left to the point of beginning; being part of the S. 1/2 of the S.E. 1/4 of Section 14 T102N-R18W, and containing 23.618 acres.
 having caused the above described premises to be surveyed and platted as shown hereon, to be known as the FIRST ADDITION TO GRANDVIEW MEMORIAL GARDENS, do by these presents dedicate to the public for public use forever all roads appearing hereon for cemetery purposes.

In the Presence of:
Gene S. Crowe
R.J. Vespaas

William H. Hogg
 William H. Hogg President
R.J. Vespaas
 R.J. Vespaas Vice President

STATE OF MINNESOTA)
)SS
 COUNTY OF MOWER)

On this 18 day of May, 1971, before me, a Notary Public within and for said county and state, personally appeared William H. Hogg and R.J. Vespaas, to me personally known, who being by me sworn did say that the said William H. Hogg is the President and the said R.J. Vespaas is the Vice President of the Corporation named in the foregoing instrument and that the seal affixed to said instrument is the corporate seal of said Corporation and that said instrument was signed and sealed in behalf of said Corporation by authority of the Board of Trustees, and William H. Hogg and R.J. Vespaas acknowledge said instrument to be the free act and deed of said Corporation.

Mabel O. Wassals
 Notary Public Mabel O. Wassals
 Mower County, Minnesota
 My Commission Expires Nov. 9, 1977

SURVEYORS CERTIFICATE

I, H.M. McLaird, a duly registered land surveyor, do this 6th day of Jan., 1971, by these presents, certify that the hereon is a correct representation of the survey thereof, that all distances are correctly shown on said Plat, that all monuments have been correctly placed in the ground as shown, that outside boundary lines are correctly designated on the Plat, and that there are no wet lands to be designated in accordance with Section 505.03 of the Minnesota Statutes.

STATE OF MINNESOTA)
)SS
 COUNTY OF HOUSTON)

H.M. McLaird
 H.M. McLaird Reg. No. 1496

On this 6th day of January, 1971, before me, a Notary Public within and for said county and state, personally appeared H. M. McLaird, to me known to be the person described in and who executed the foregoing instrument, and acknowledged that he executed the same as his free act and deed.

Robert Cullerton
 Notary Public
 Houston County, Minnesota
 My Commission Expires 5-22-75

I hereby certify that the within has been approved by the Board of County Commissioners of Mower County, Minnesota, this 3 day of Aug, 1971.

Graham R. Uzlik County Auditor
Clyde S. Christensen Chairman of said Board

Taxes for the year 19 , on the lands described herein paid this day of , 19 .

County Treasurer

Taxes paid and Transfer entered this day of , 19 .

No Delinquent Taxes and transfer entered
 this 4 day of Aug, 1971
Graham R. Uzlik
 County Auditor

County Auditor

I, Graham R. Uzlik, County Auditor, Mower County, Minnesota, hereby certify that liens, if any, against the above described premises in any drainage proceedings have been apportioned to the respective lots, tracts and parcels situated in the described tract, pursuant to Minnesota Statutes (1953) 106.401, as amended by 1957 Session Laws, Chapter 495.

STATE OF MINNESOTA)
)SS
 COUNTY OF MOWER)

Graham R. Uzlik
 County Auditor

I hereby certify that the within Plat was filed in this office for record on the 9 day of Aug, 1971, at 4 o'clock P, and was duly recorded in Book of Plats, Page .

Robert Cullerton
 Register of Deeds