

STREET DEDICATION


LOCATED IN SLAVINS ADDITION
TO THE CITY OF AUSTIN, MINNESOTA.

PLAT ORDERED BY
THE COMMON COUNCIL OF THE CITY OF AUSTIN
RESOLUTION NO. 2790, APRIL 23, 1954.


SHOWING LAND, ENCLOSED BY A DOTTED RED LINE,
APPROPRIATED FOR STREET PURPOSES BY SAID RESOLUTION.

J.H. Weiland
J.H. WEILAND - CITY RECORDER.

R.W. Nelson
R.W. NELSON - CITY ENGINEER.

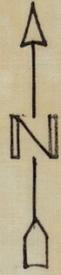


OAKWOOD STREET

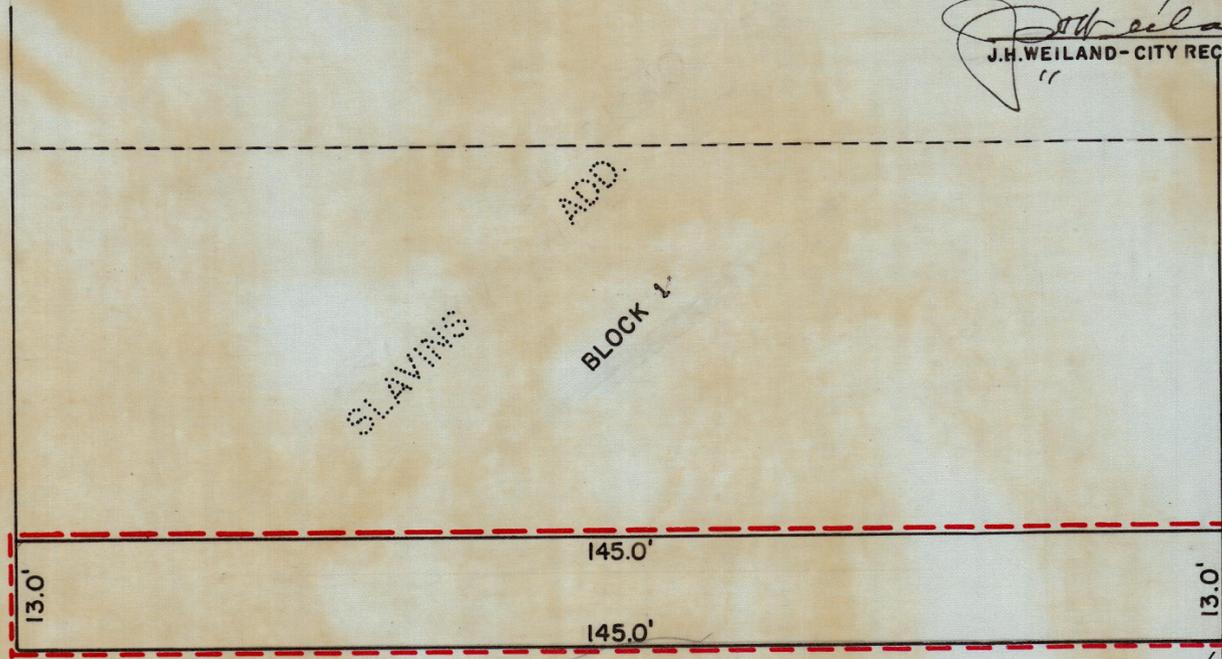

ELLIS

AVENUE

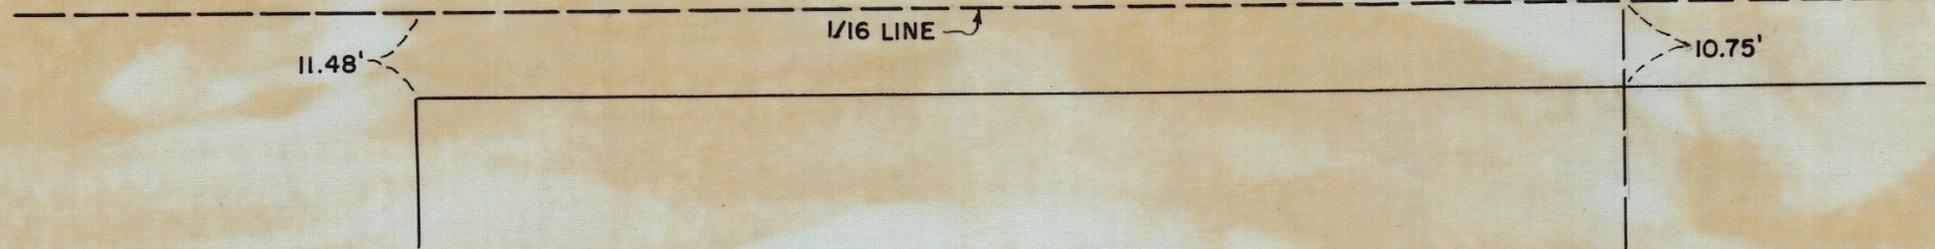

229379

Office of Register of Deeds
Mower County, Minnesota | SS.

I hereby certify that the within instrument was filed
for record on the 21 day of June, A.D., 1956
at 1:00 o'clock P.M. and duly recorded in Book 8
of plates on page 46.

By *Paul M. Enges* Register of Deeds
Arthur D. Spence Deputy