

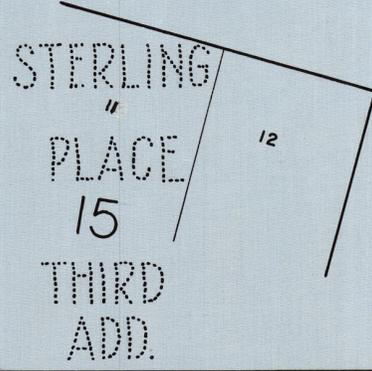


SERVICE DRIVE (SOUTH T.H. No.16.)

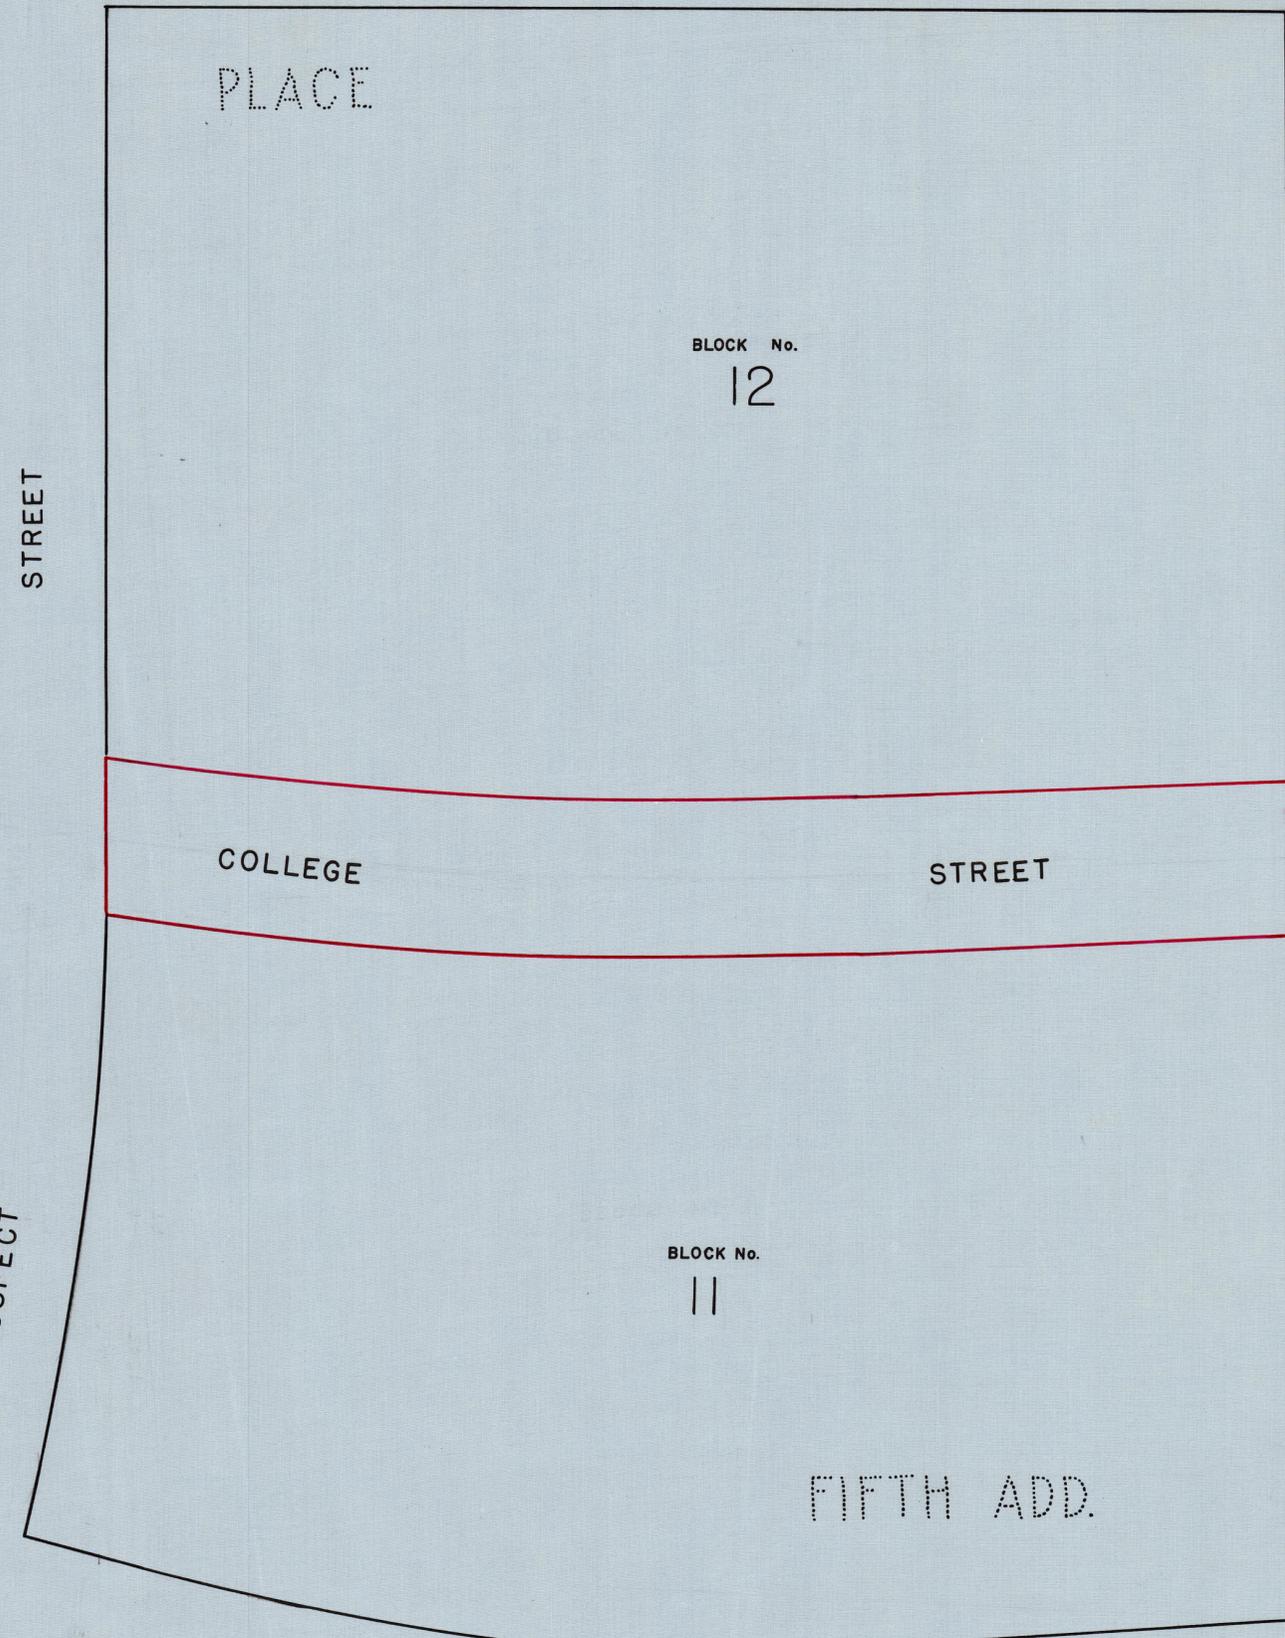

VACATION OF COLLEGE STREET

LOCATED IN STERLING PLACE FIFTH ADD.
BETWEEN BLOCKS 11 & 12 - FROM JAMES ST.
TO PROSPECT ST.

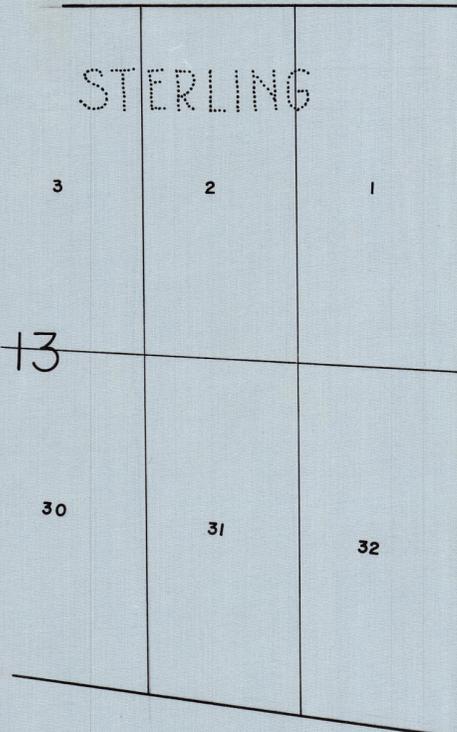

STREET

JAMES STREET

Office of Register of Deeds
Mower County, Minnesota (SS.)
I hereby certify that the within instrument was filed for record on the 23 day of Dec A. D. 19 52 at 1:30 o'clock P. M. and duly recorded in Book 8 of Plats on page 7
Paul M. Enger
Register of Deeds
By L.V. Franklin Deputy

BE IT RESOLVED BY THE COMMON CONCIL OF THE CITY OF AUSTIN, THAT THE LAND SHOWN ON THIS PLAT ENCLOSED BY A RED LINE IS HEREBY DECLARED VACATED FOR STREET PURPOSES AS PER RESOLUTION No. 2594.

J.H. Weiland
J.H. WEILAND - CITY RECORDER
G.L. Brown
G. L. BROWN - CITY ENGINEER.

I hereby certify that this survey, plan, or report was prepared by me or under my direct supervision and that I am a duly Registered Land Surveyor under the laws of the State of Minnesota.
G.L. Brown
Date Dec 17, 52 Reg. No. 789