



DECKER ACRES

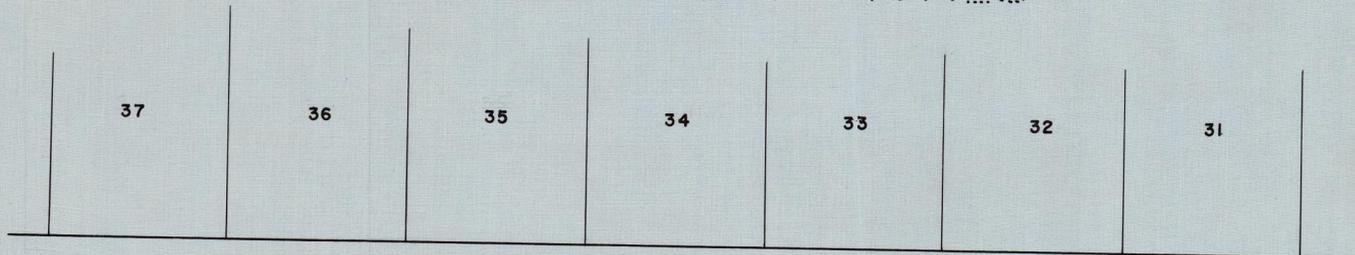

OAKLAND AVE.

VACATION OF NEVELN STREET

LOCATED IN NEVELN FIRST ADDITION BETWEEN OAKLAND AVE. AND WINONA ST.

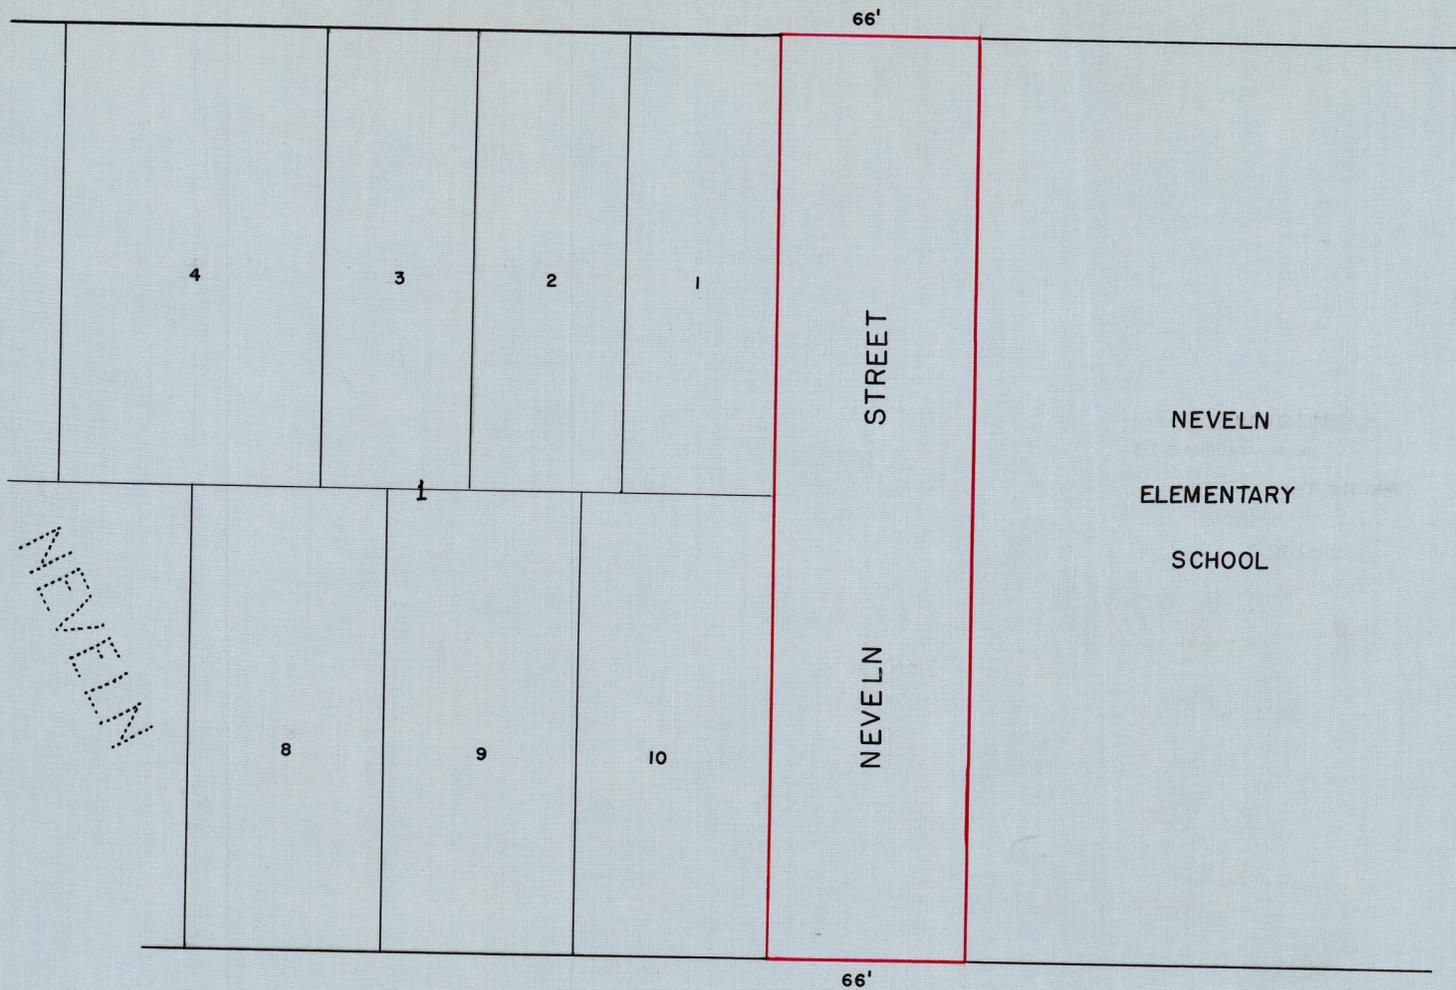

NEVELN ELEMENTARY SCHOOL

BE IT RESOLVED BY THE COMMON CONCIL OF THE CITY OF AUSTIN, THAT THE LAND SHOWN ON THIS PLAT ENCLOSED BY A RED LINE IS HEREBY DECLARED VACATED FOR STREET PORPOSES AS PER RESOLUTION No.2624.


J.H. WEILAND - CITY RECORDER. G.L. BROWN - CITY ENGINEER.

I hereby certify this survey, plan, or report was prepared by me or under my direct supervision and that I am a duly Registered Land Surveyor under the laws of the State of Minnesota.

G.L. Brown Date Dec 1952 Reg. No. 789

Office of Register of Deeds Mower County, Minnesota I hereby certify that the within instrument was filed for record on the 23 day of Dec. A.D. 1952 at 1:30 o'clock P.M. and duly recorded in Book 8 of Plate on page 6 Paul M. Enger Register of Deeds By W. Franklin Deputy

WINONA STREET

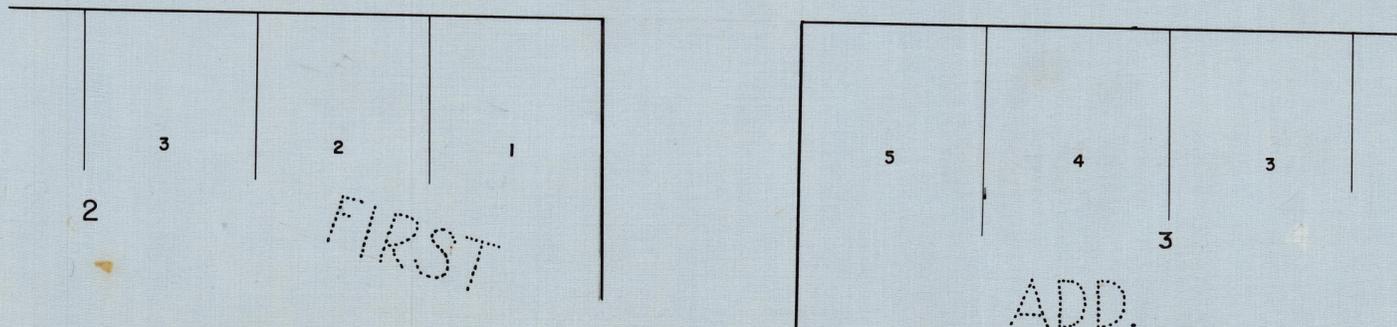

FIRST

ADD.